




FLOOR AREA: 381.18 sqm, FFL: +35.95

STUDIO - 1 2 BED - 1 4 BED PENTHOUSE - 1

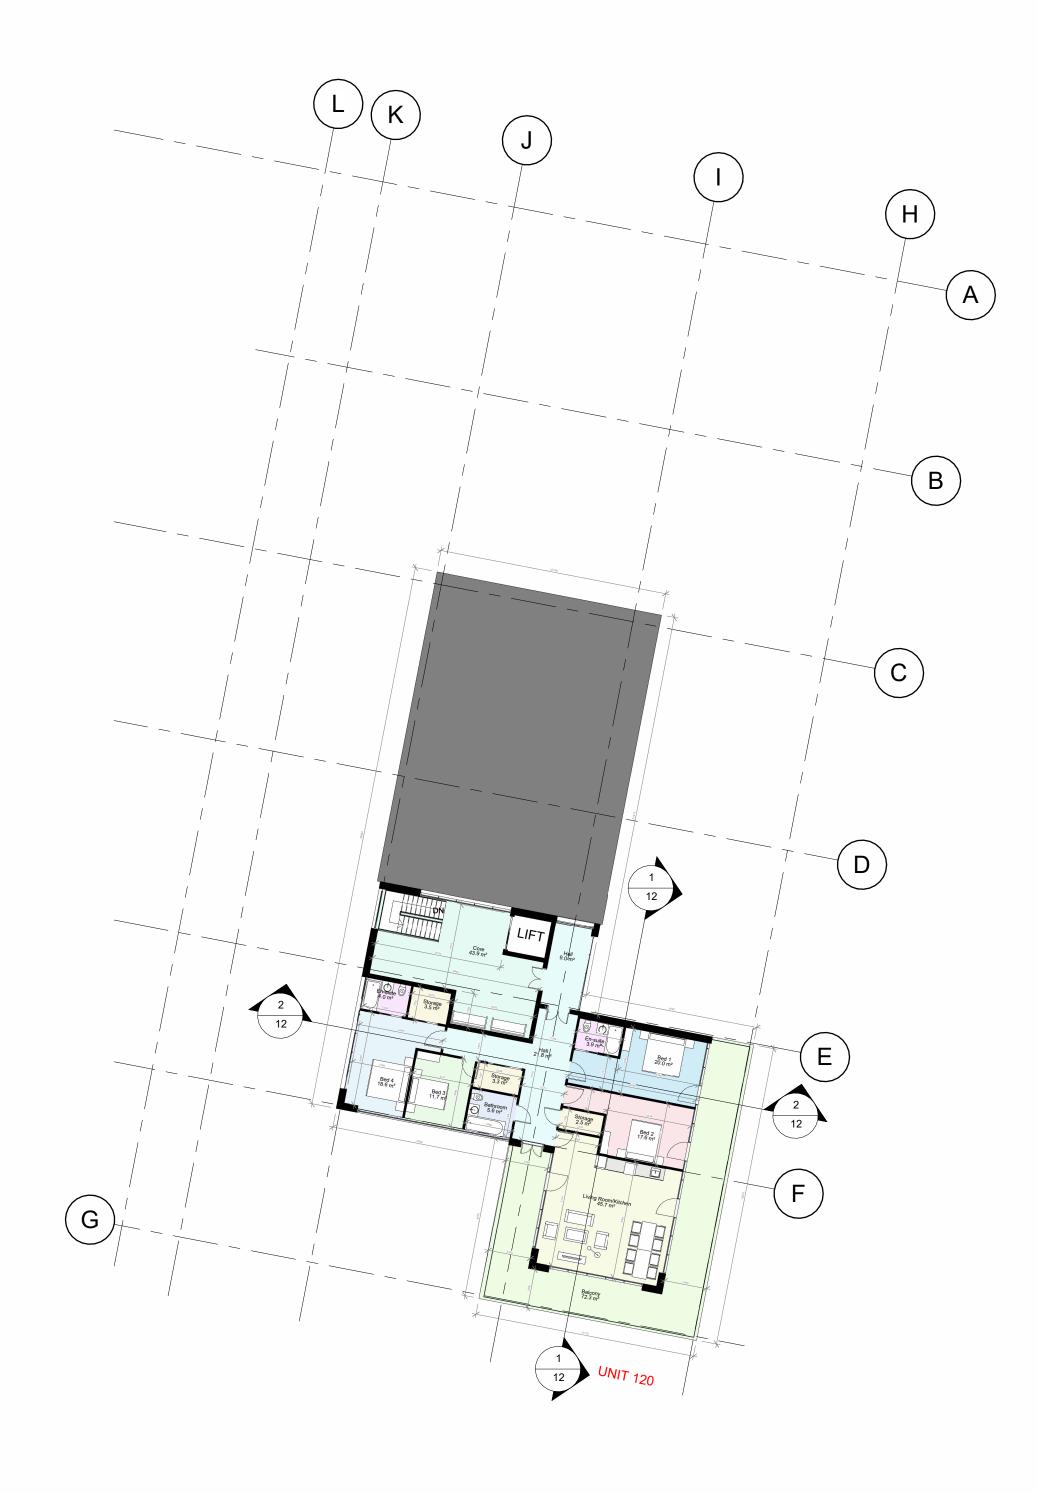

## 11 11th Floor 1:200

REVISION

FLOOR AREA: 223.36 sqm, FFL: +38.65 4 BED PENTHOUSE - 1

C Copyright CPWA Planning & Architecture

Copyright and ownership of this drawing is vested in CPWA Planning & Architecture whose prior written consent is required for its reproduction /publication in any form. No dimensions to be scaled from this drawing. Dimensions to be checked on site and any discrepancies to be notified to the Architect

THIS DRAWING IS ISSUED ONLY FOR THE PURPOSE OF:

- □ INFORMATION
- □ PRELIMINARY
- PLANNING PERMISSION
- ☐ FIRE SAFETY CERTIFICATE
- ☐ DISABILITY ACCESS CERTIFICATE BUILDING REGULATIONS COMPLIANCE
- TENDER
- CONSTRUCTION







RONDESERE LTD. PROPOSED LRD APPLICATION @ GRANGE ROAD, BALDOYLE, DUBLIN 13

PROPOSED FLOOR PLAN - 10TH, 11TH AND 12TH FLOOR

DRAWN DATE DRG NO. OCT.2023 22039-PL-09 S.B. A1 - 1:200