



KEY PLAN

- BLOCK 1
- BLOCK 2
- METAL CONTAINERS

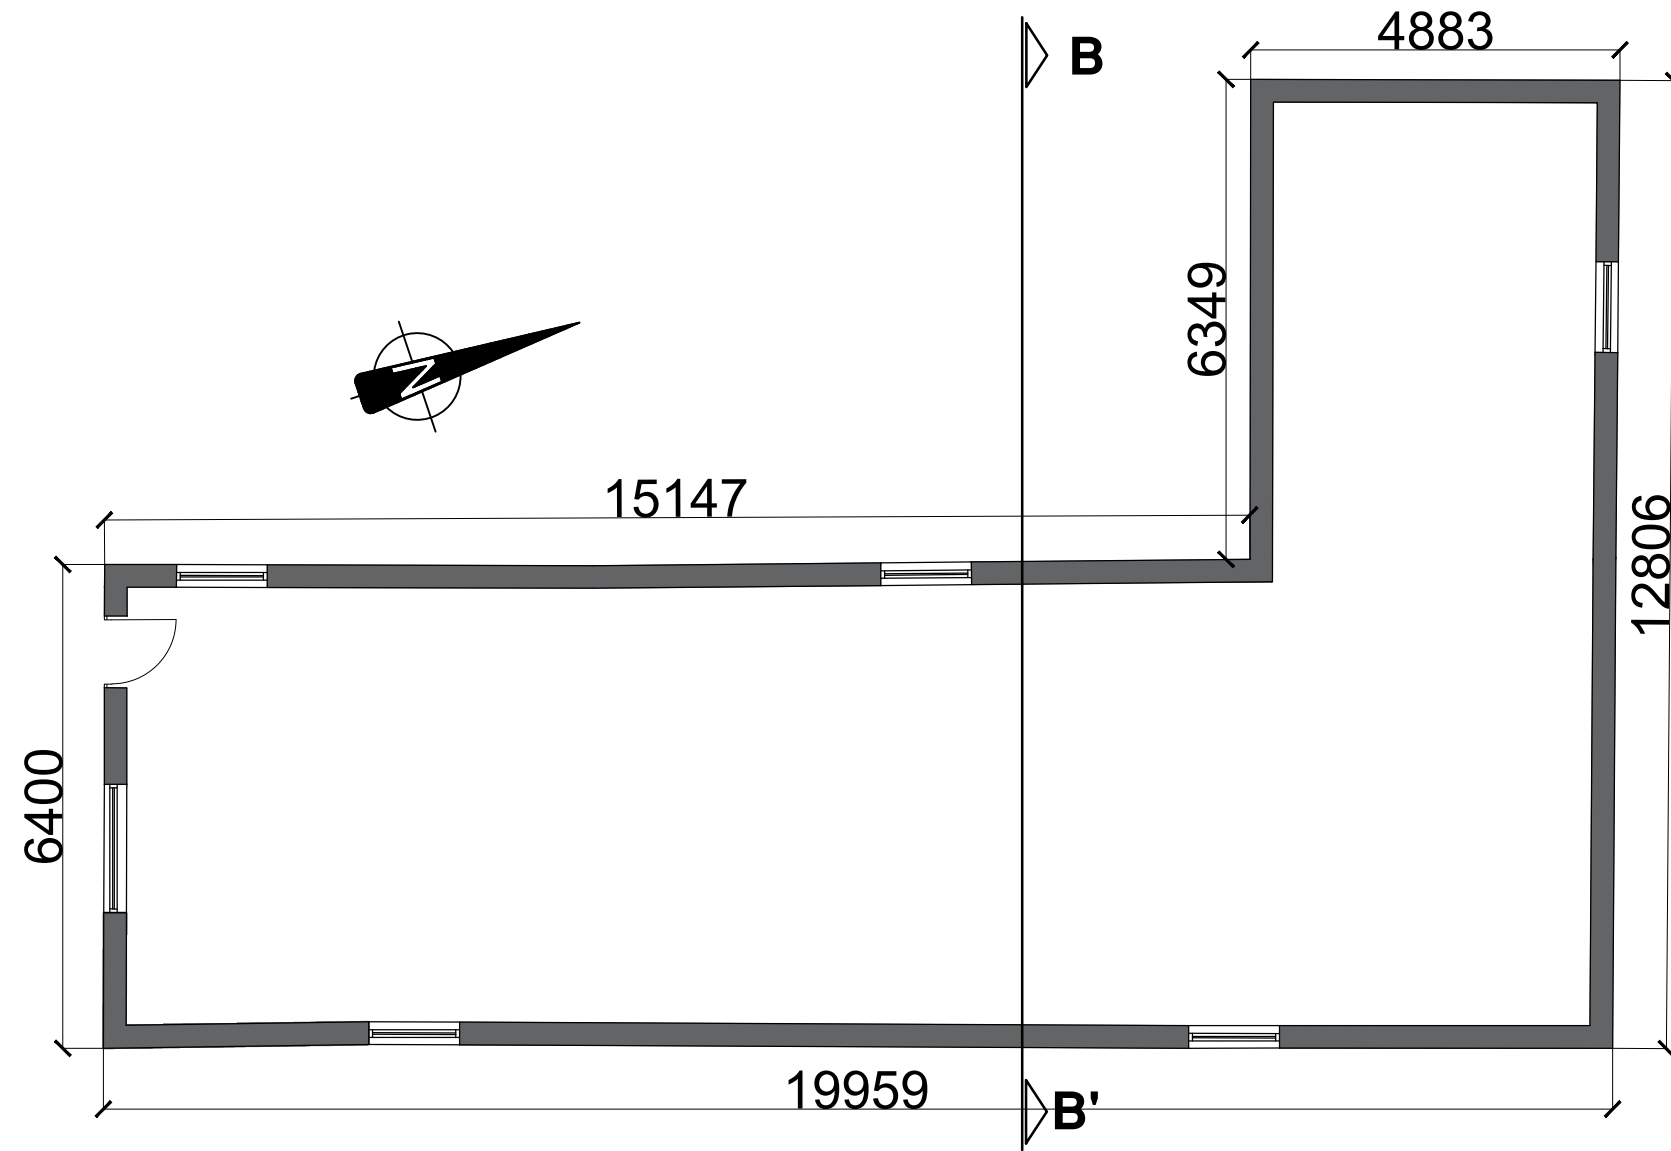


BLOCK 2 EXISTING GROUND FLOOR PLAN
FLOOR AREA - 158.97sqm

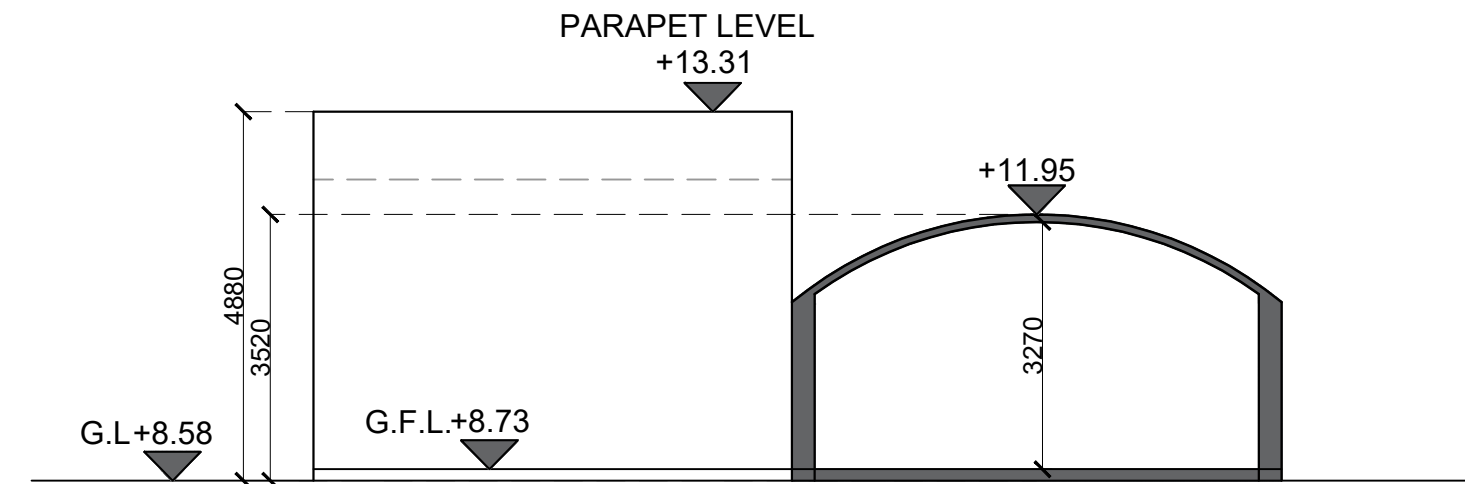


SECTION BB'




EXISTING SOUTH-EAST ELEVATION

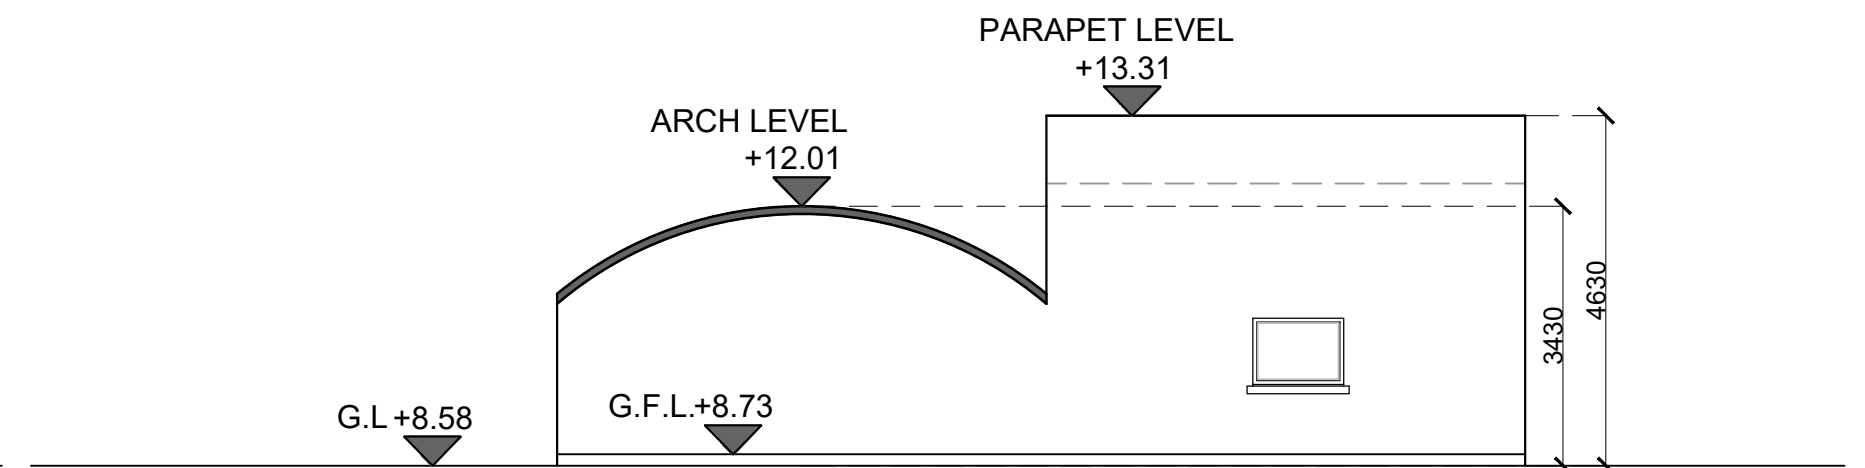

EXISTING NORTH-EAST ELEVATION

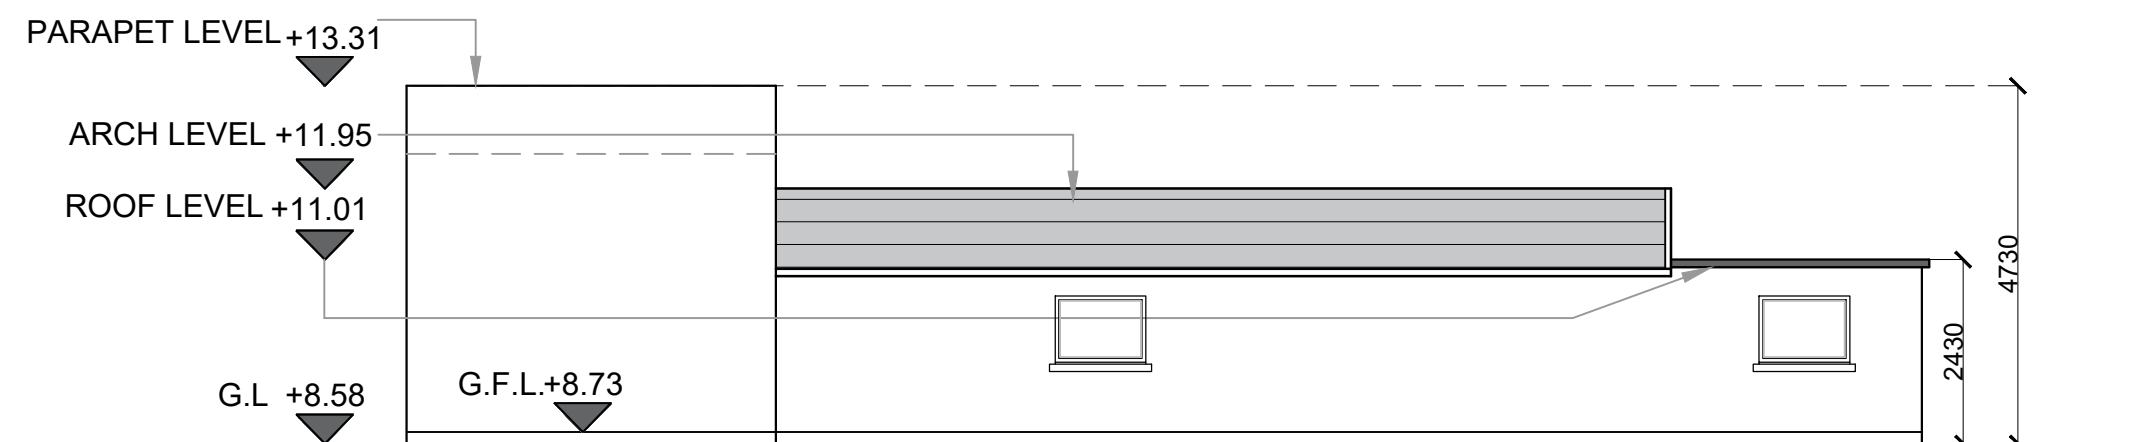

EXISTING NORTH-WEST ELEVATION

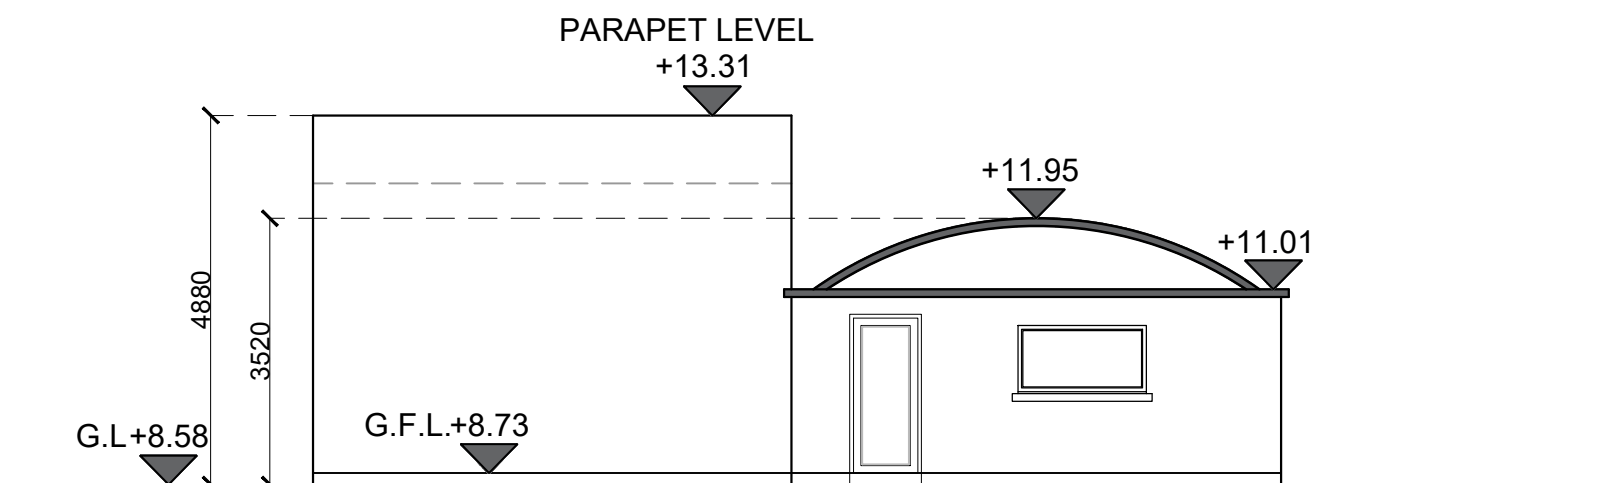

EXISTING SOUTH-WEST ELEVATION