

Planning Pack Map



**CENTRE COORDINATES:**  
ITM 723188,740257

**PUBLISHED:** 26/07/2022     **ORDER NO.:** 50282235\_1

**MAP SERIES:** 1:1,000     **MAP SHEETS:** 3133-09  
1:1,000     3133-10

**COMPILED AND PUBLISHED BY:**  
Ordnance Survey Ireland,  
Phoenix Park,  
Dublin 8,  
Ireland.

Unauthorised reproduction  
infringes Ordnance Survey Ireland  
and Government of Ireland  
copyright.


All rights reserved.  
No part of this publication may  
be copied, reproduced  
or transmitted in any form  
or by any means without the prior  
written permission of  
the copyright owners.

The representation on this map  
of a road, track or footpath  
is not evidence of the existence  
of a right of way.

Ordnance Survey maps  
never show legal property  
boundaries, nor do they  
show ownership of  
physical features.

© Suirbhéireacht Ordanáis Éireann,  
2022  
© Ordnance Survey Ireland, 2022  
[www.osi.ie/copyright](http://www.osi.ie/copyright)

**LEGEND:**  
<http://www.osi.ie>;  
search 'Large Scale Legend'

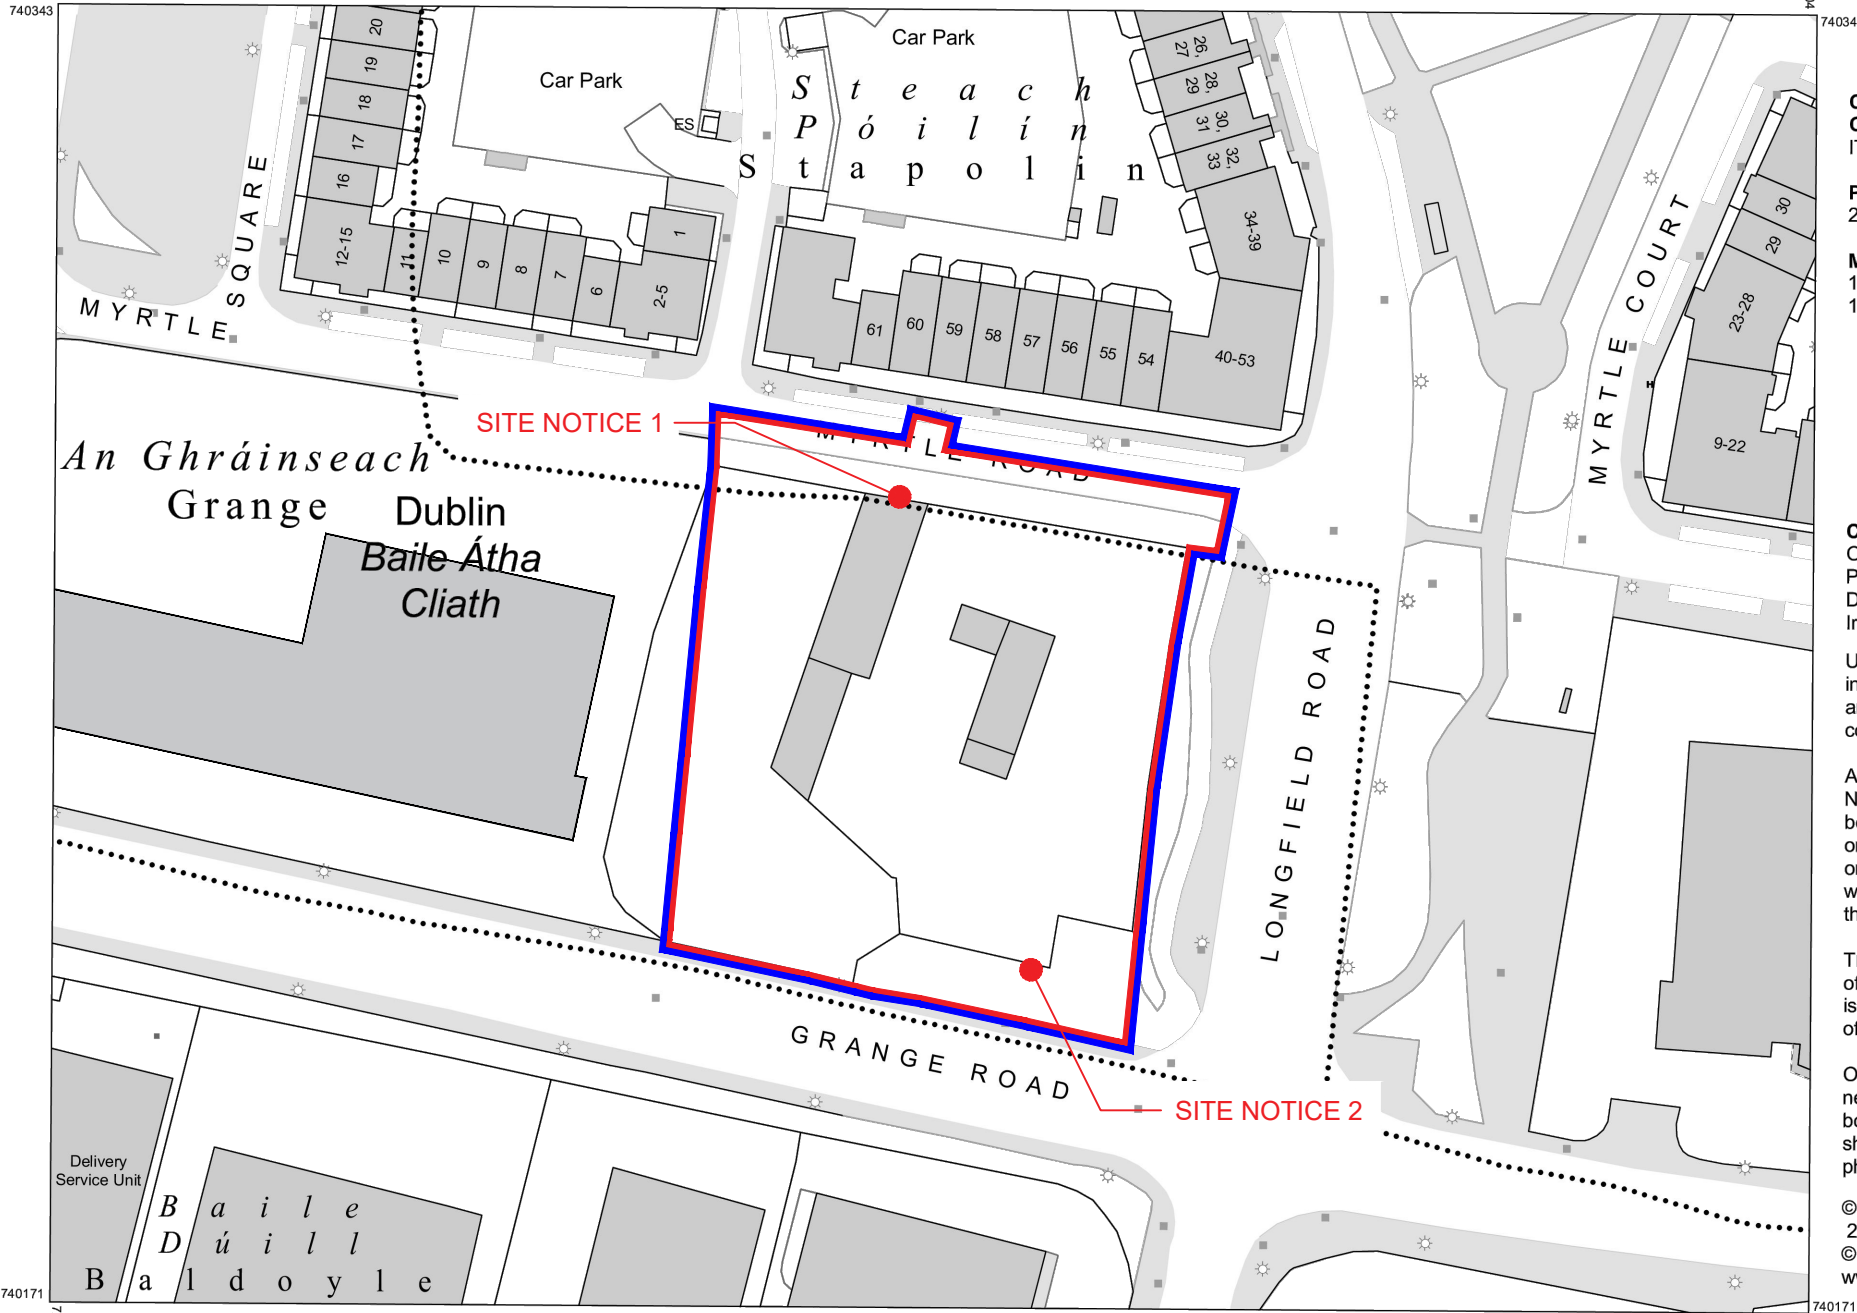

OUTPUT SCALE: 1:1,000

**CAPTURE RESOLUTION:**  
The map objects are only accurate to the  
resolution at which they were captured.  
Output scale is not indicative of data capture scale.  
Further information is available at:  
<http://www.osi.ie>; search 'Capture Resolution'



- Site Boundary outlined in Red
- Land Ownership outlined in Blue

Copyright CWPA Planning & Architecture

Copyright and ownership of this drawing is vested in CWPA Planning & Architecture whose prior written consent is required for its reproduction /publication in any form. No dimensions to be scaled from this drawing. Dimensions to be checked on site and any discrepancies to be notified to the Architect

- THIS DRAWING IS ISSUED ONLY FOR THE PURPOSE OF:
- ☐ INFORMATION
  - ☐ PRELIMINARY
  - ☒ PLANNING PERMISSION
  - ☐ FIRE SAFETY CERTIFICATE
  - ☐ DISABILITY ACCESS CERTIFICATE
  - ☐ BUILDING REGULATIONS COMPLIANCE
  - ☐ TENDER
  - ☐ CONSTRUCTION

NO	REVISION	DATE

planning & architecture

Unit 10  
North Street Business Pk.  
North Street, Swords,  
Co. Dublin, Ireland  
T: 01 6856616  
E: HQ@cwpa.ie  
W: www.cwpa.ie

IRISH PLANNING INSTITUTE  
CORPORATE MEMBER

CLIENT	RONDESERE LTD.
PROJECT	PROPOSED LRD APPLICATION @ GRANGE ROAD, BALDOYLE, DUBLIN 13
TITLE	SITE LOCATION MAP
SCALE	A3-1:1000
DRAWN	S.B.
DATE	OCT 2023
DRG NO.	22039-PL-01