




**CIRCULAR INSPECTION CHAMBER  
WHERE INVERT IS 0.6m OR LESS**  
BUILDING REGULATIONS TGD SECTION  
H TABLE 9  
SCALE 1:25

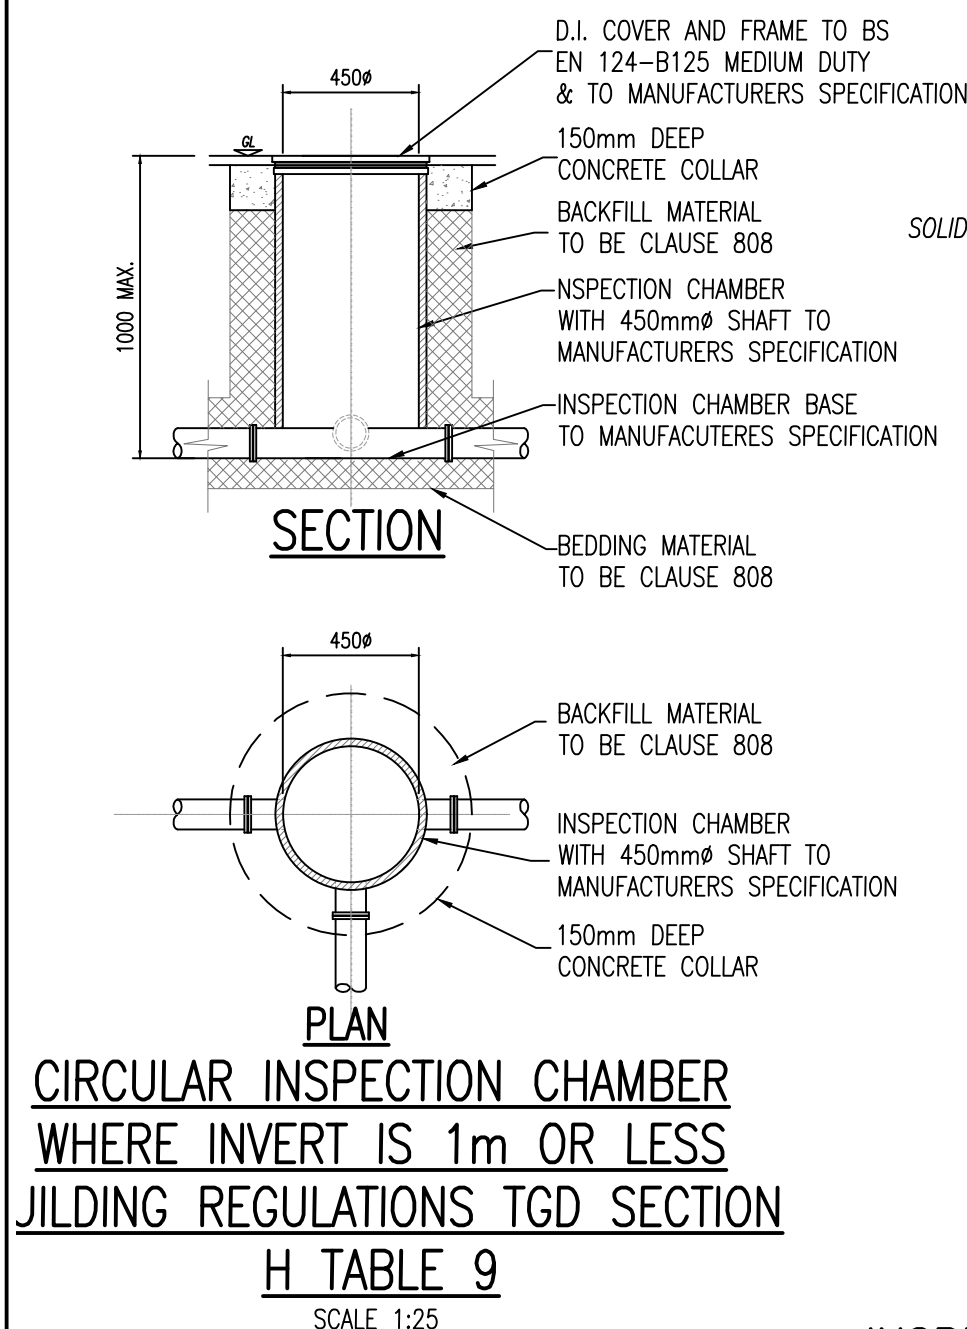


**CIRCULAR INSPECTION CHAMBER  
WHERE INVERT IS 1m OR LESS**  
BUILDING REGULATIONS TGD SECTION  
H TABLE 9  
SCALE 1:25

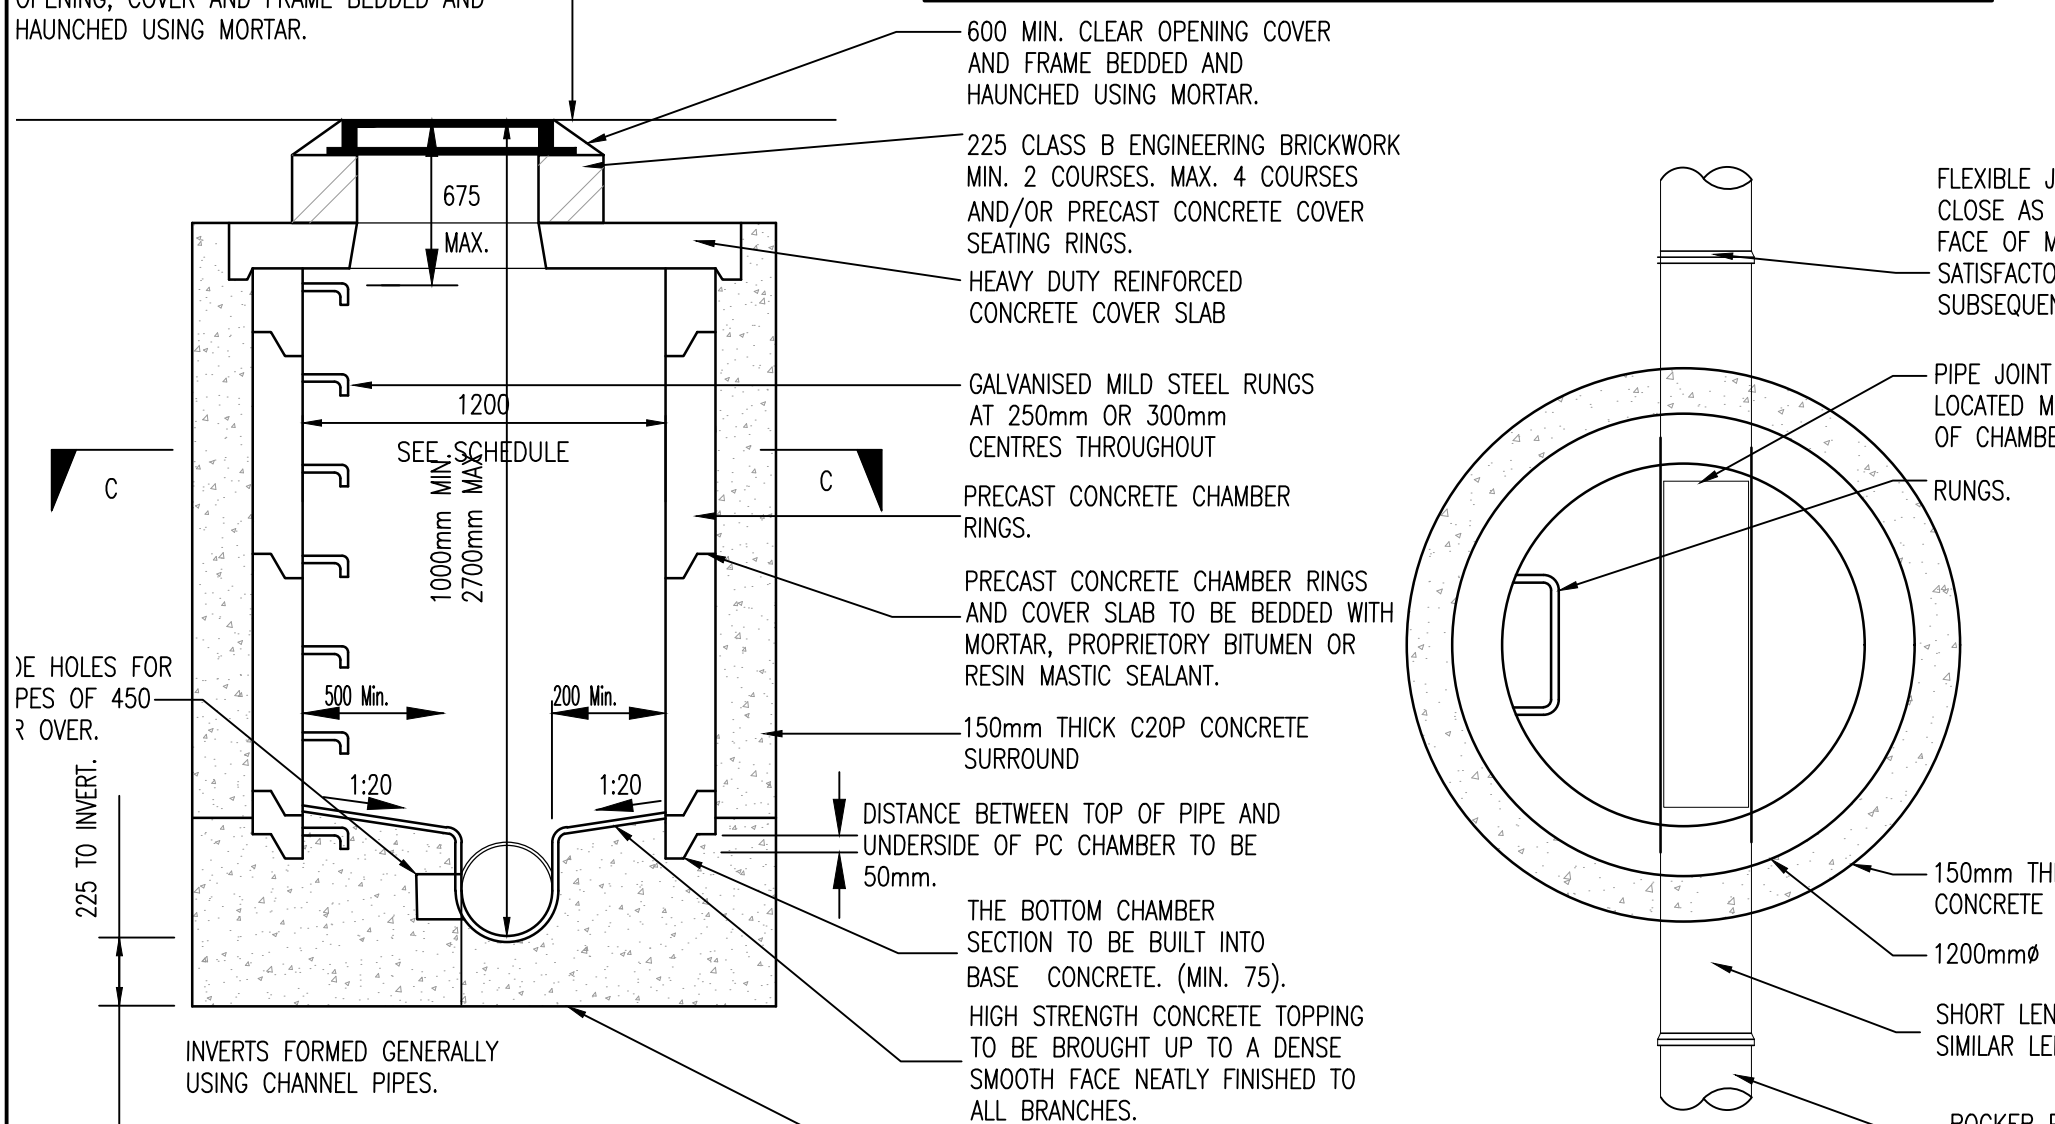


**CIRCULAR MANHOLE WHERE INVERT  
IS BETWEEN 1m AND 2.7m**  
BUILDING REGULATIONS TGD SECTION  
H TABLE 9  
SCALE 1:25

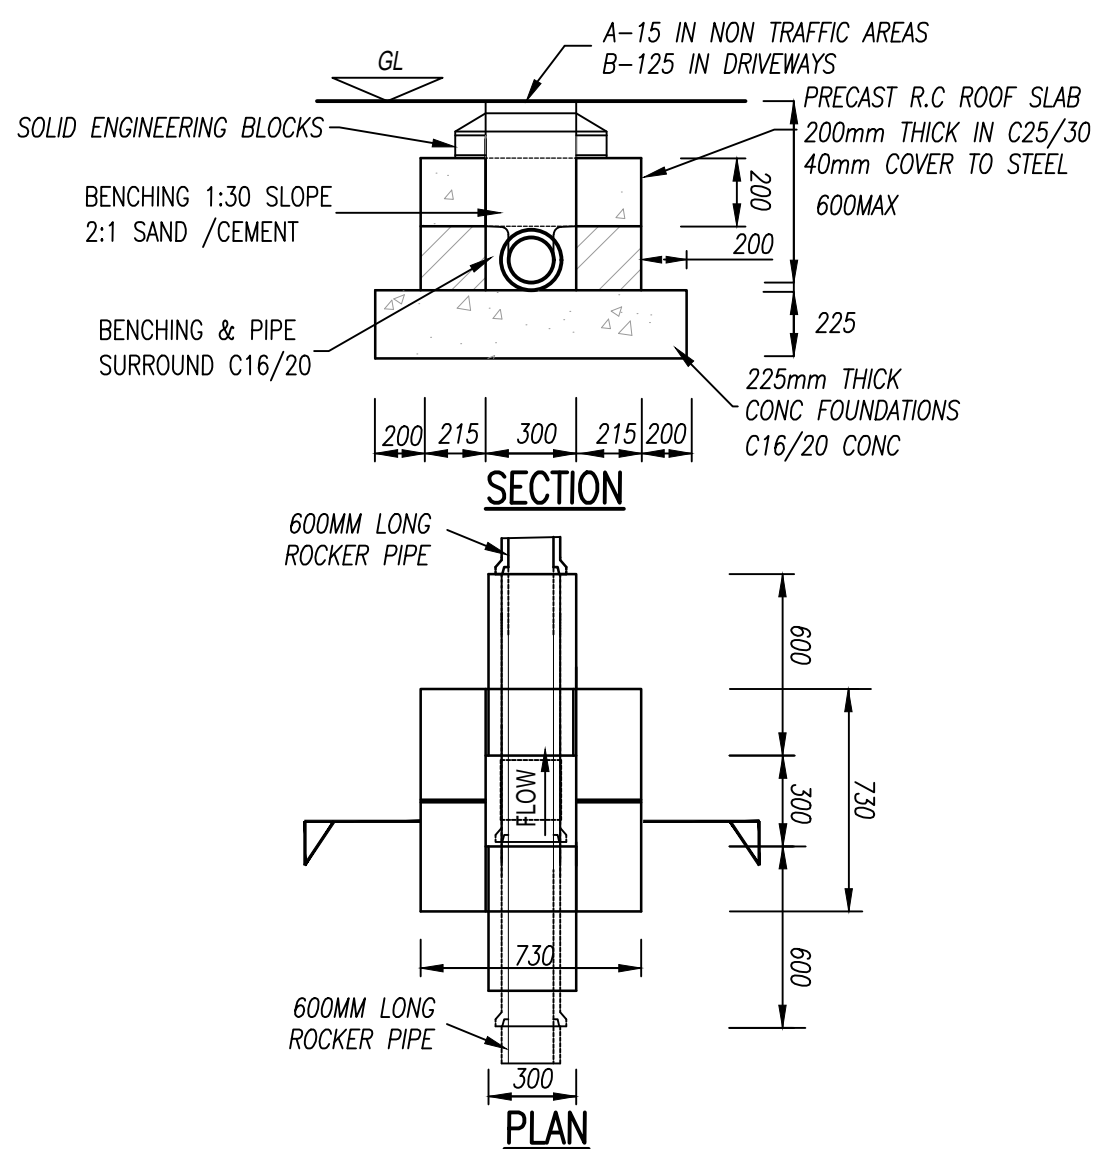






**INSPECTION CHAMBER WHERE INVERT IS 0.6m  
OR LESS BUILDING REGULATIONS TGD SECTION  
H TABLE 9**  
SCALE 1:25

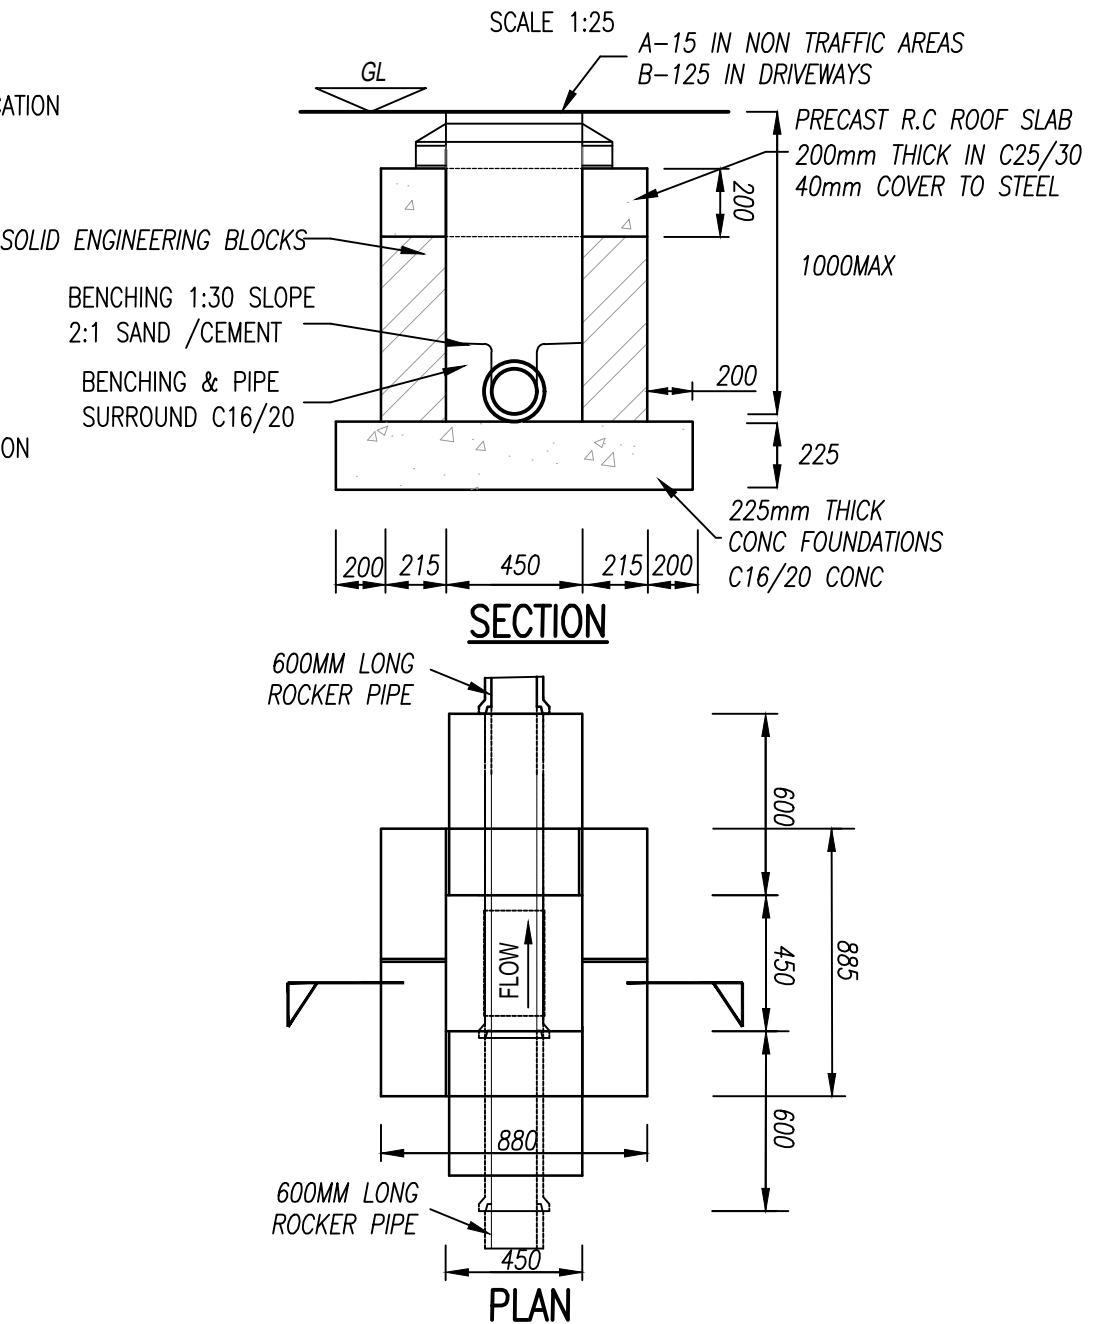


**INSPECTION CHAMBER WHERE INVERT IS 1m OR LESS**  
BUILDING REGULATIONS TGD SECTION H TABLE 9  
SCALE 1:25

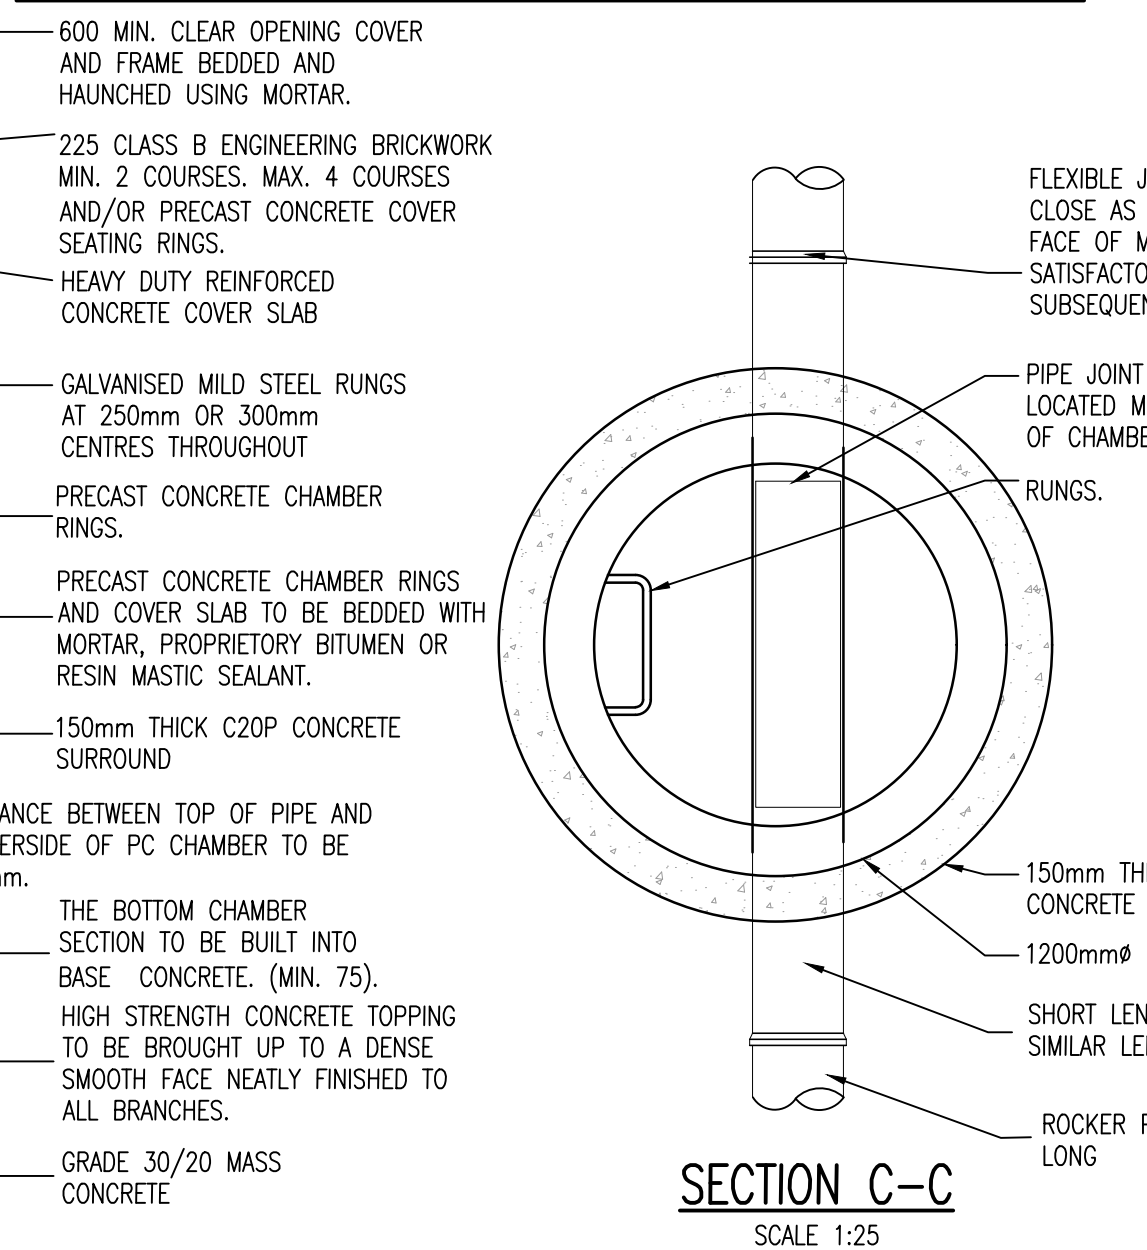

**MANHOLE DEPTH TO INVERT IS BETWEEN 1m AND  
2.7m BUILDING REGULATIONS TGD SECTION H TABLE 9**  
SCALE 1:25

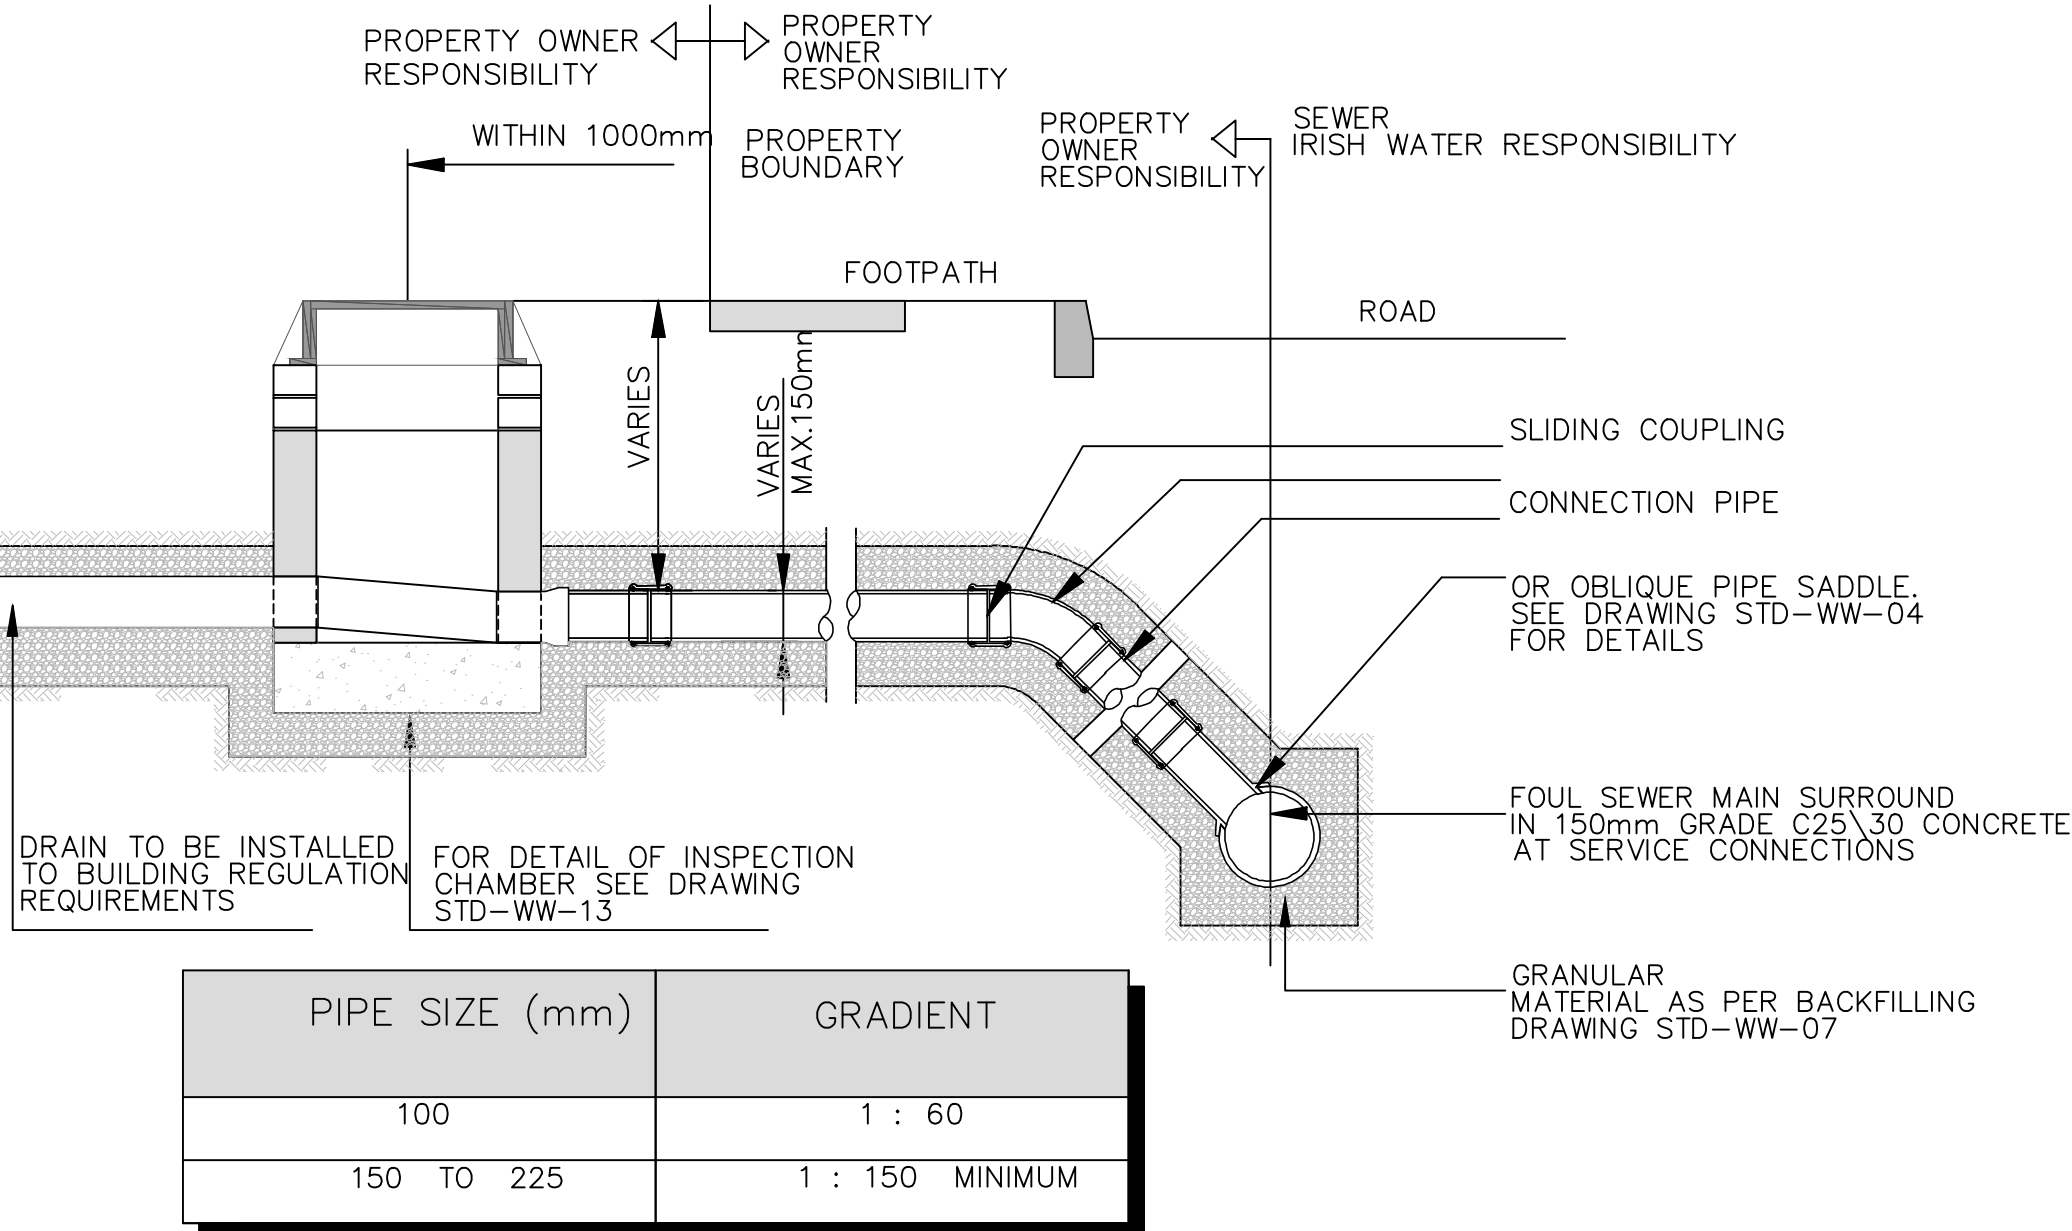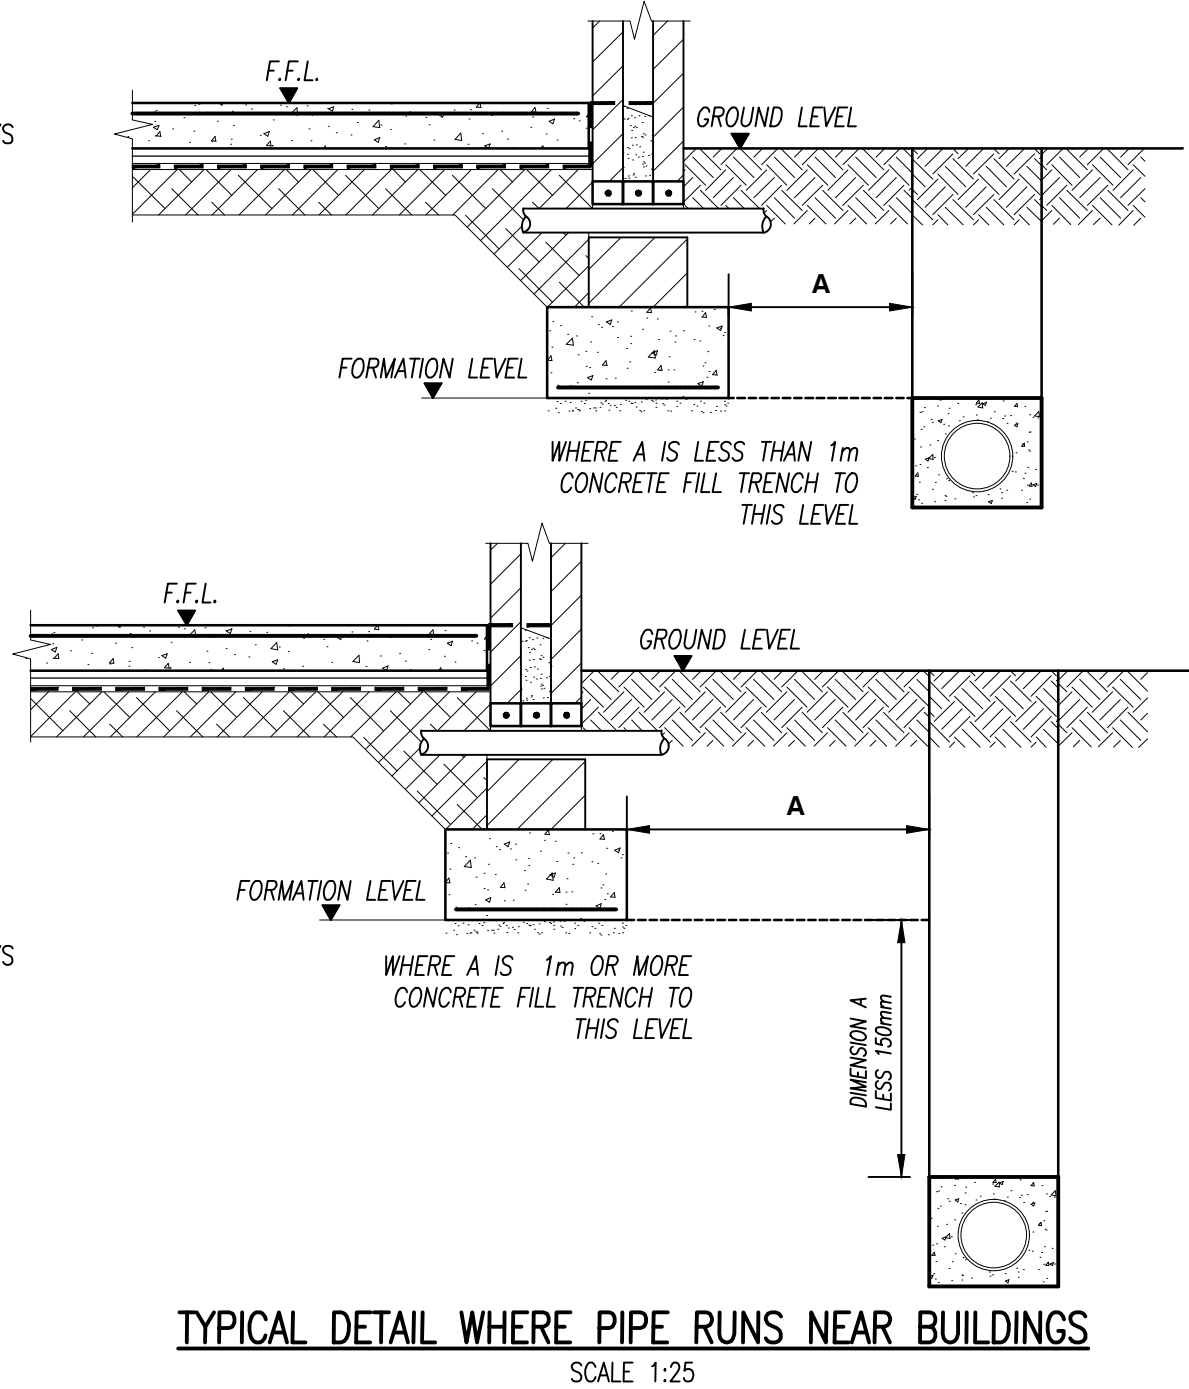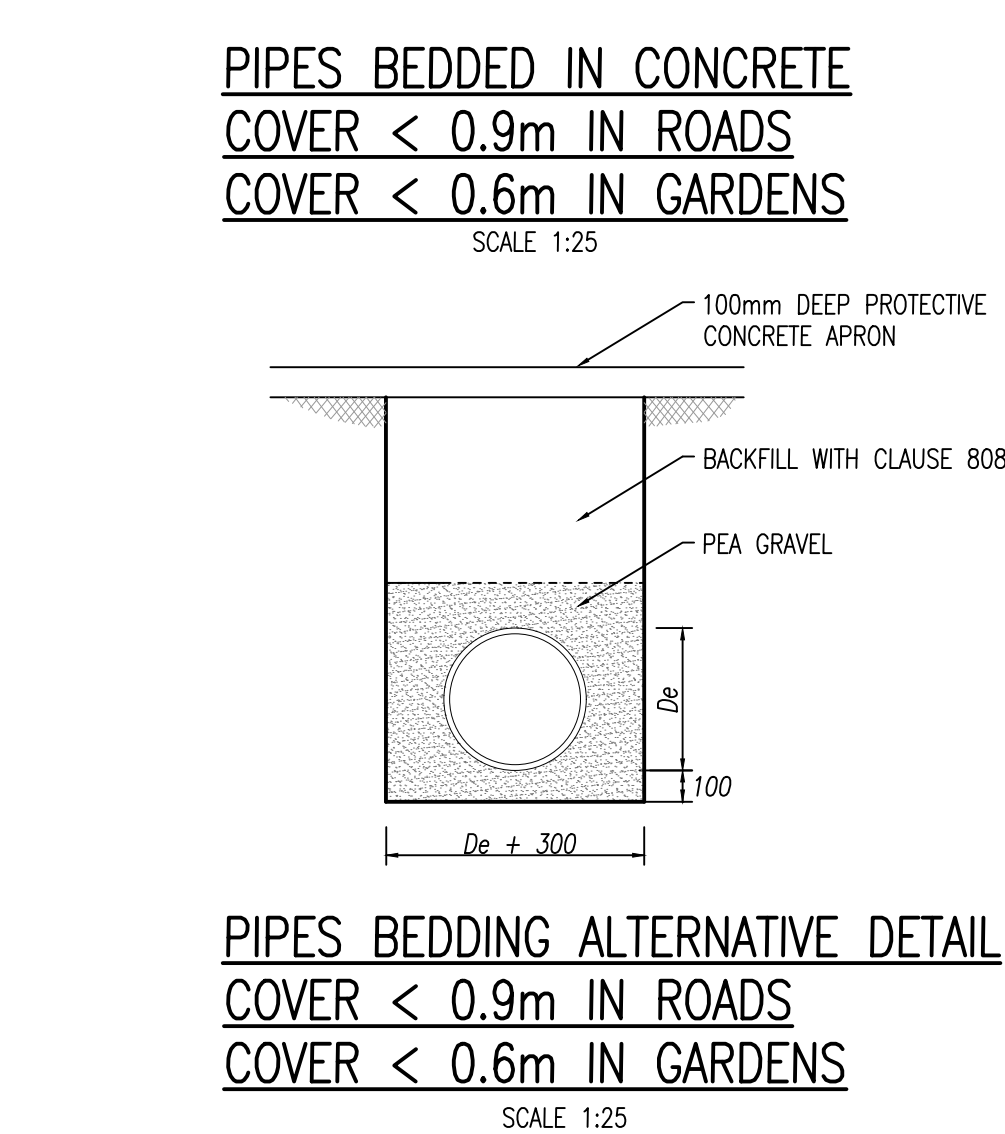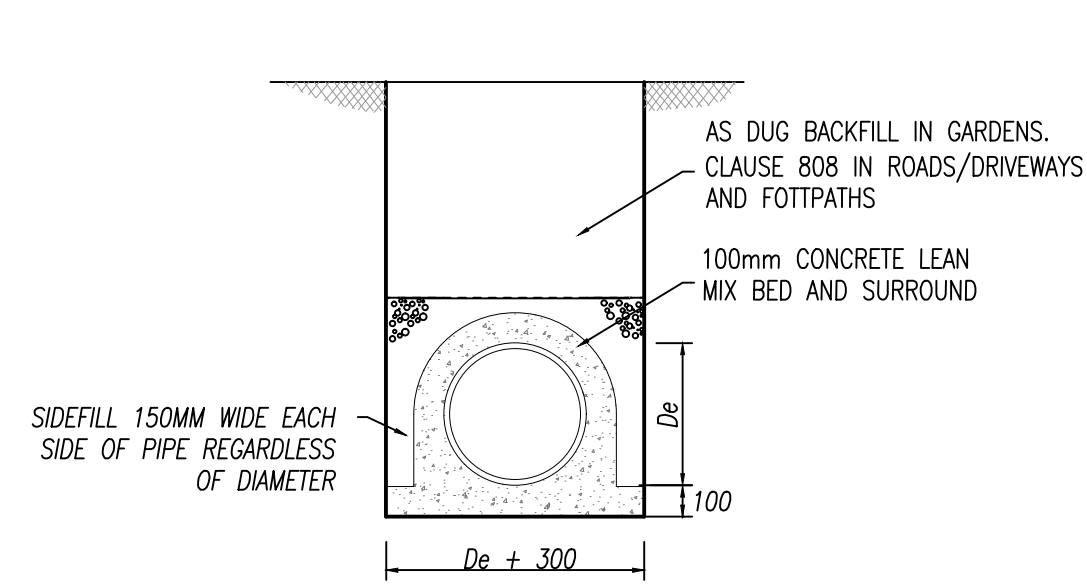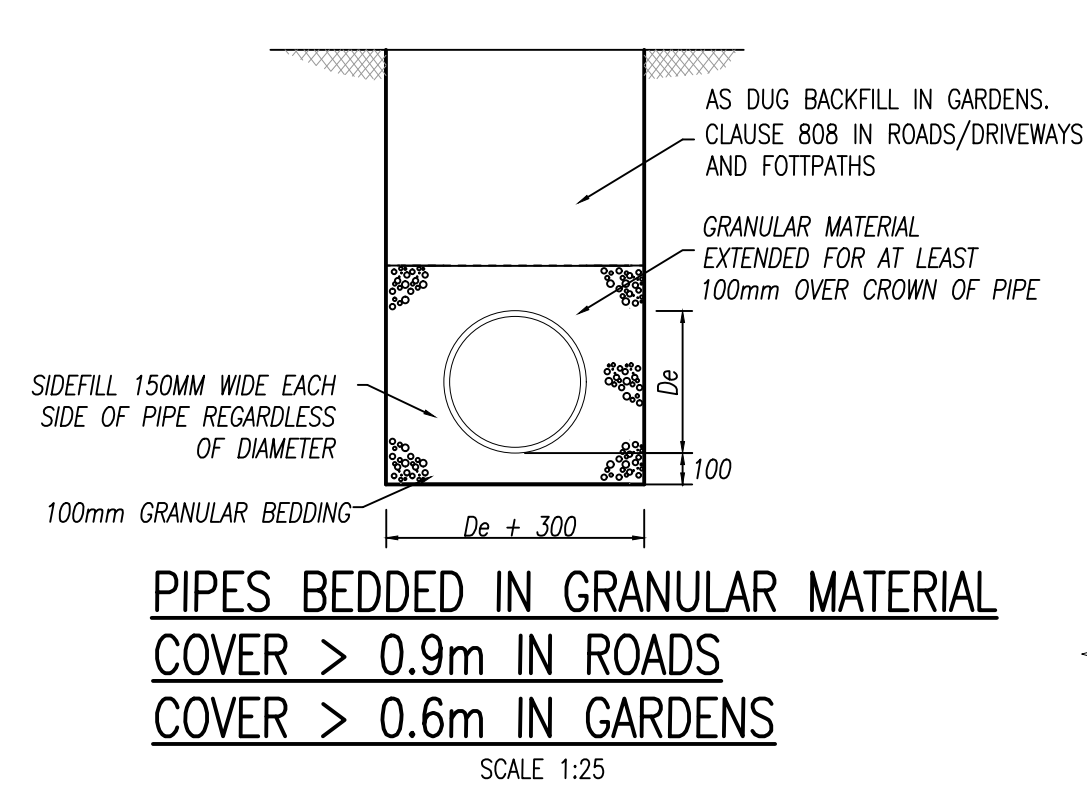

**PRIVATE DRAIN AND SERVICE CONNECTION PIPEWORK**  
N.T.S

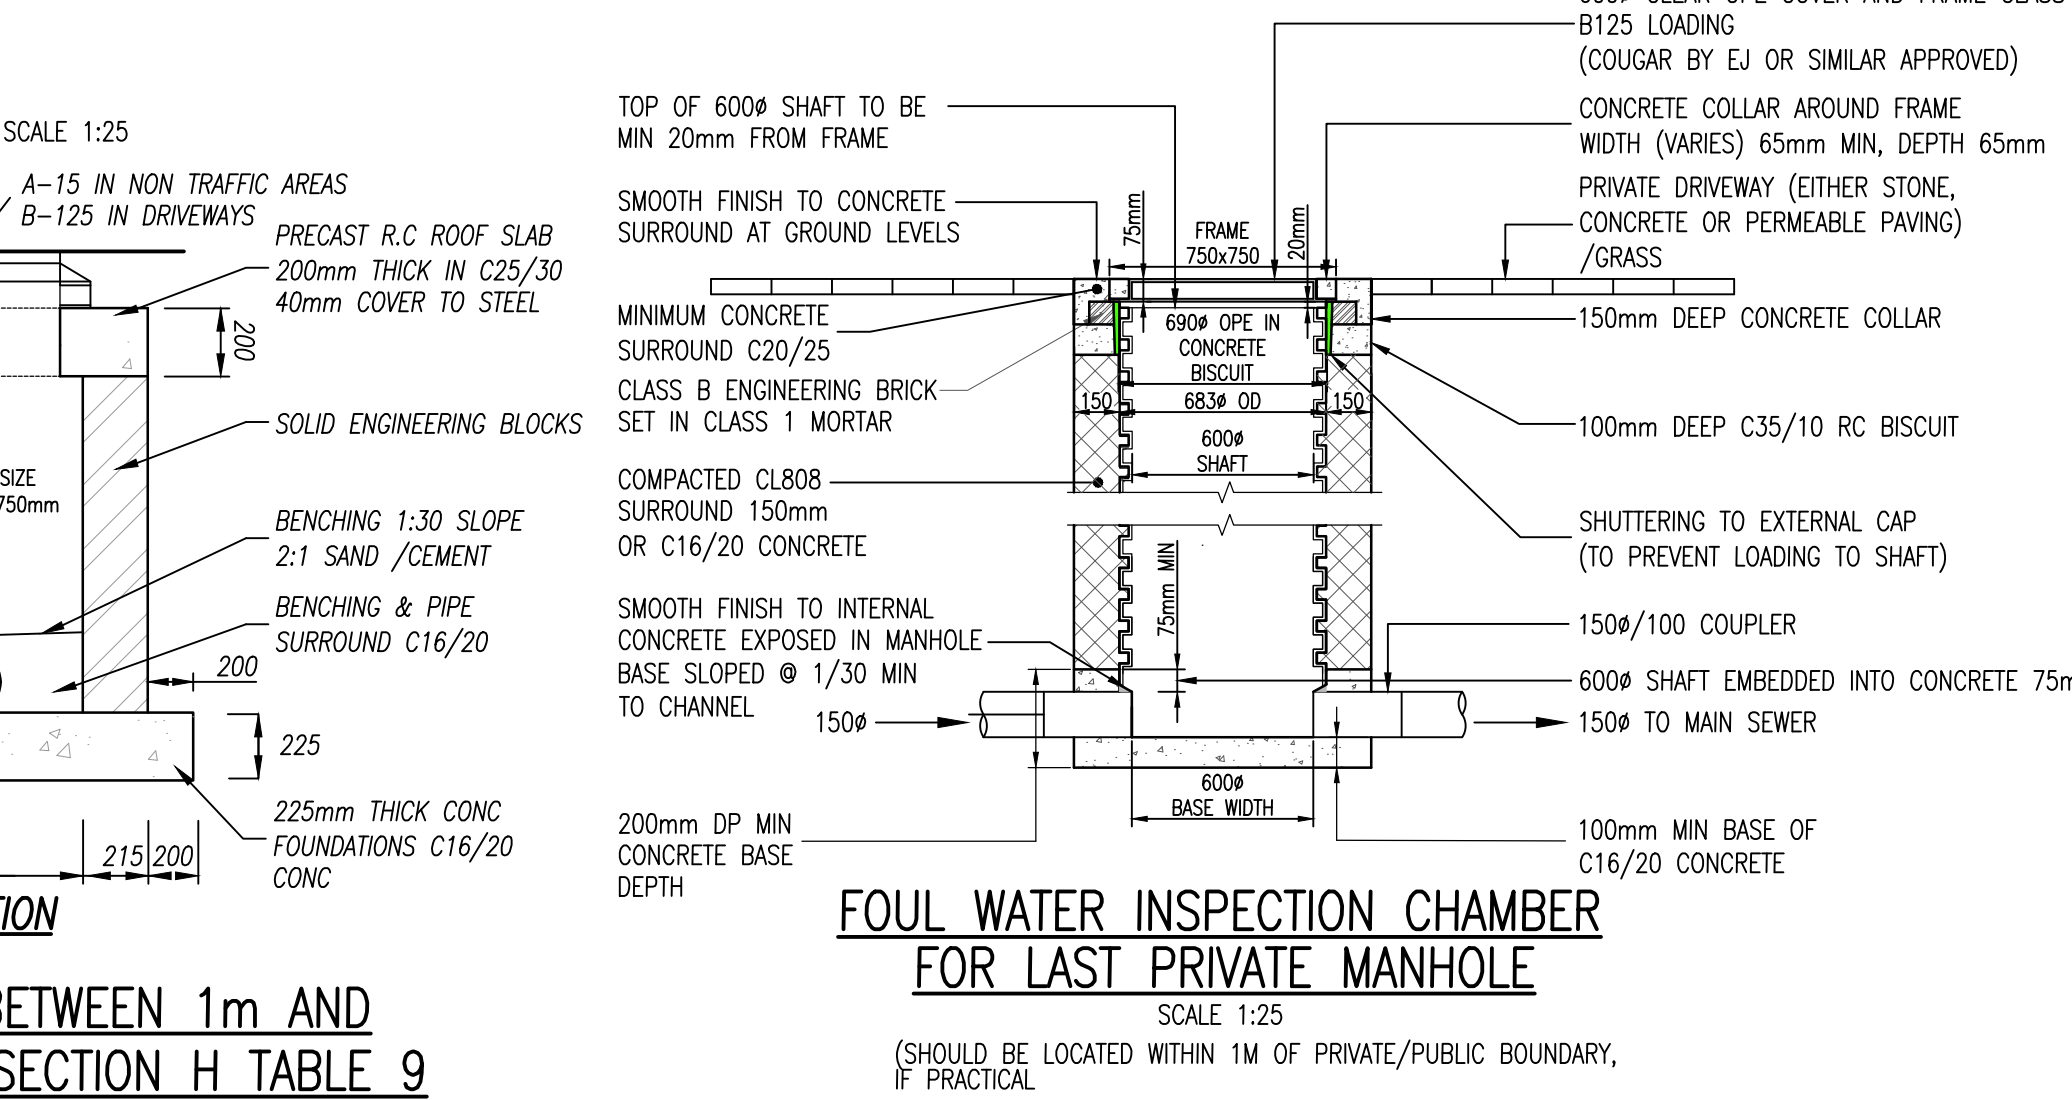

- NOTES:
- DO NOT SCALE. USE FIGURED DIMENSIONS ONLY.
  - THIS DRAWING IS TO BE READ IN CONJUNCTION WITH ALL  
OTHER RELEVANT ARCHITECTURAL AND ENGINEERING  
DRAWINGS.

PD1	13/12/23	PLANNING SUBMISSION	IG	IW
Rev	Date	Description	Dm	Appr
Amendments				

Project	PROPOSED RESIDENTIAL DEVELOPMENT GRANGE ROAD, DUBLIN 13			
Title	TYPICAL PRIVATE DRAINAGE CONSTRUCTION DETAILS			
Client	RONDESERE LTD.			



Status	PLANNING			
Designed By	SDN	Approved	IW	Waterman Ref 22-109
Drawn By	G.Byrne	Date	DEC. 2023	Scales @ A1 1:25
Project	Originator	Volume	Level	Type
GRR-WMC-PH1-00-DR-C-252				Revision P01

