




Section A-A' sc.1:100

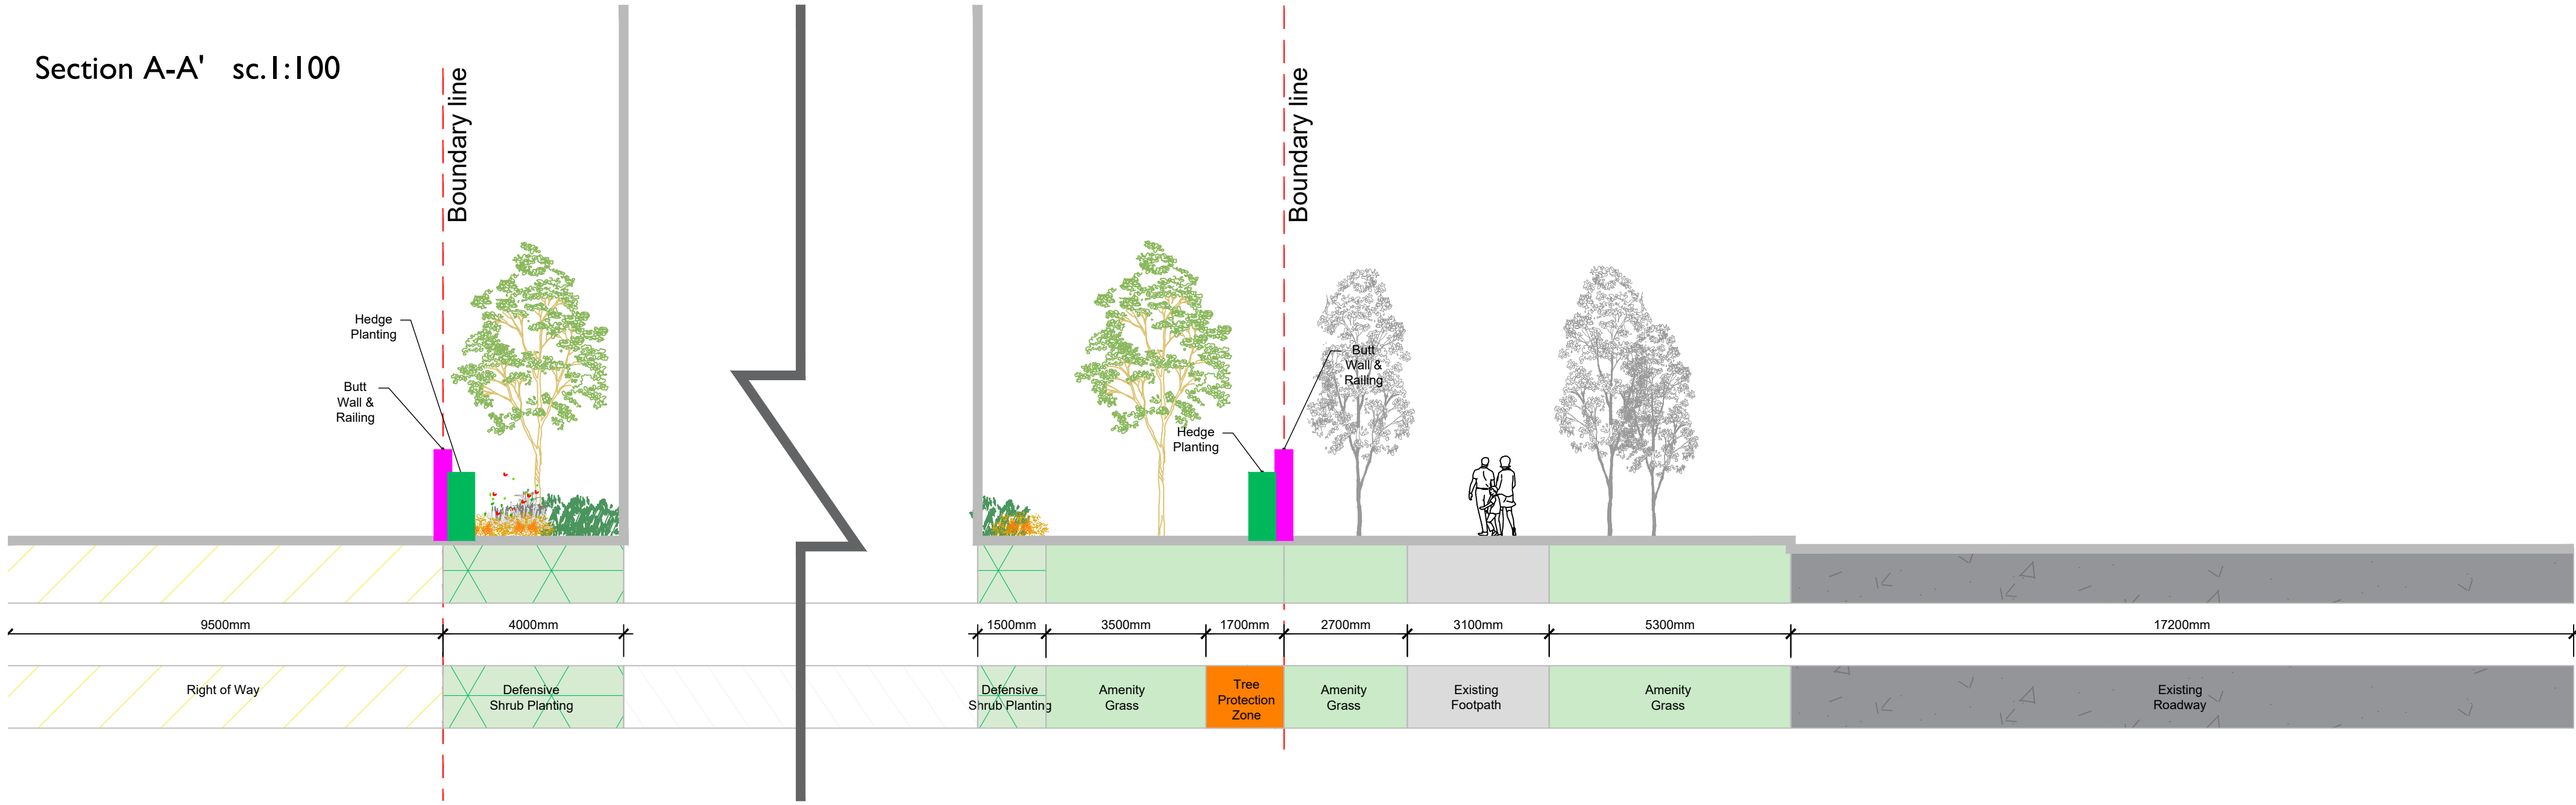


Section Location Plan - sc. 1:2500

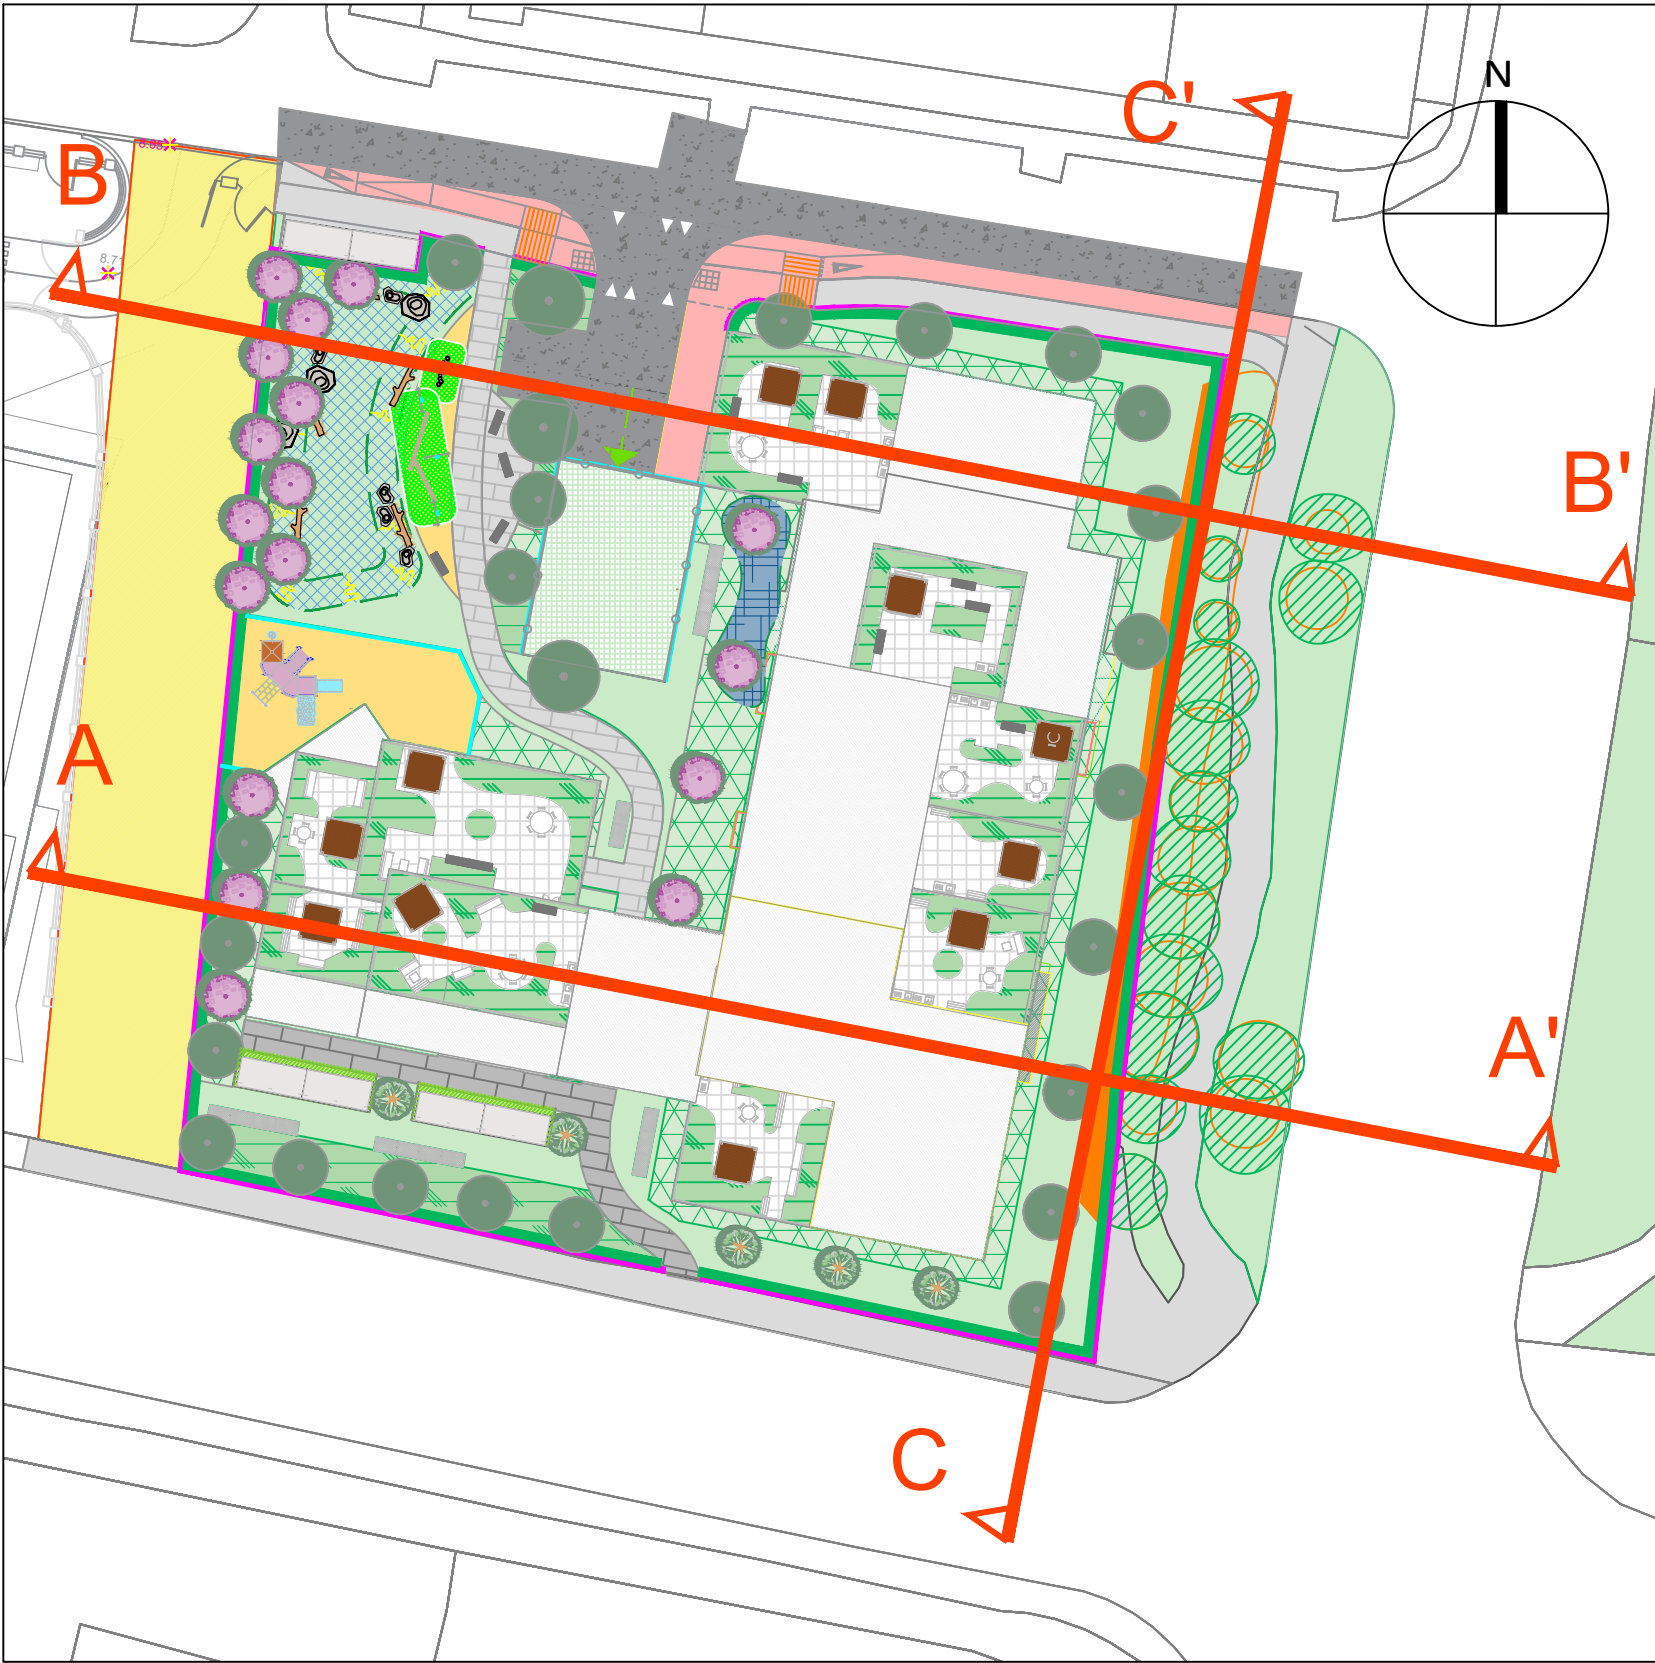

Section B-B' sc.1:100

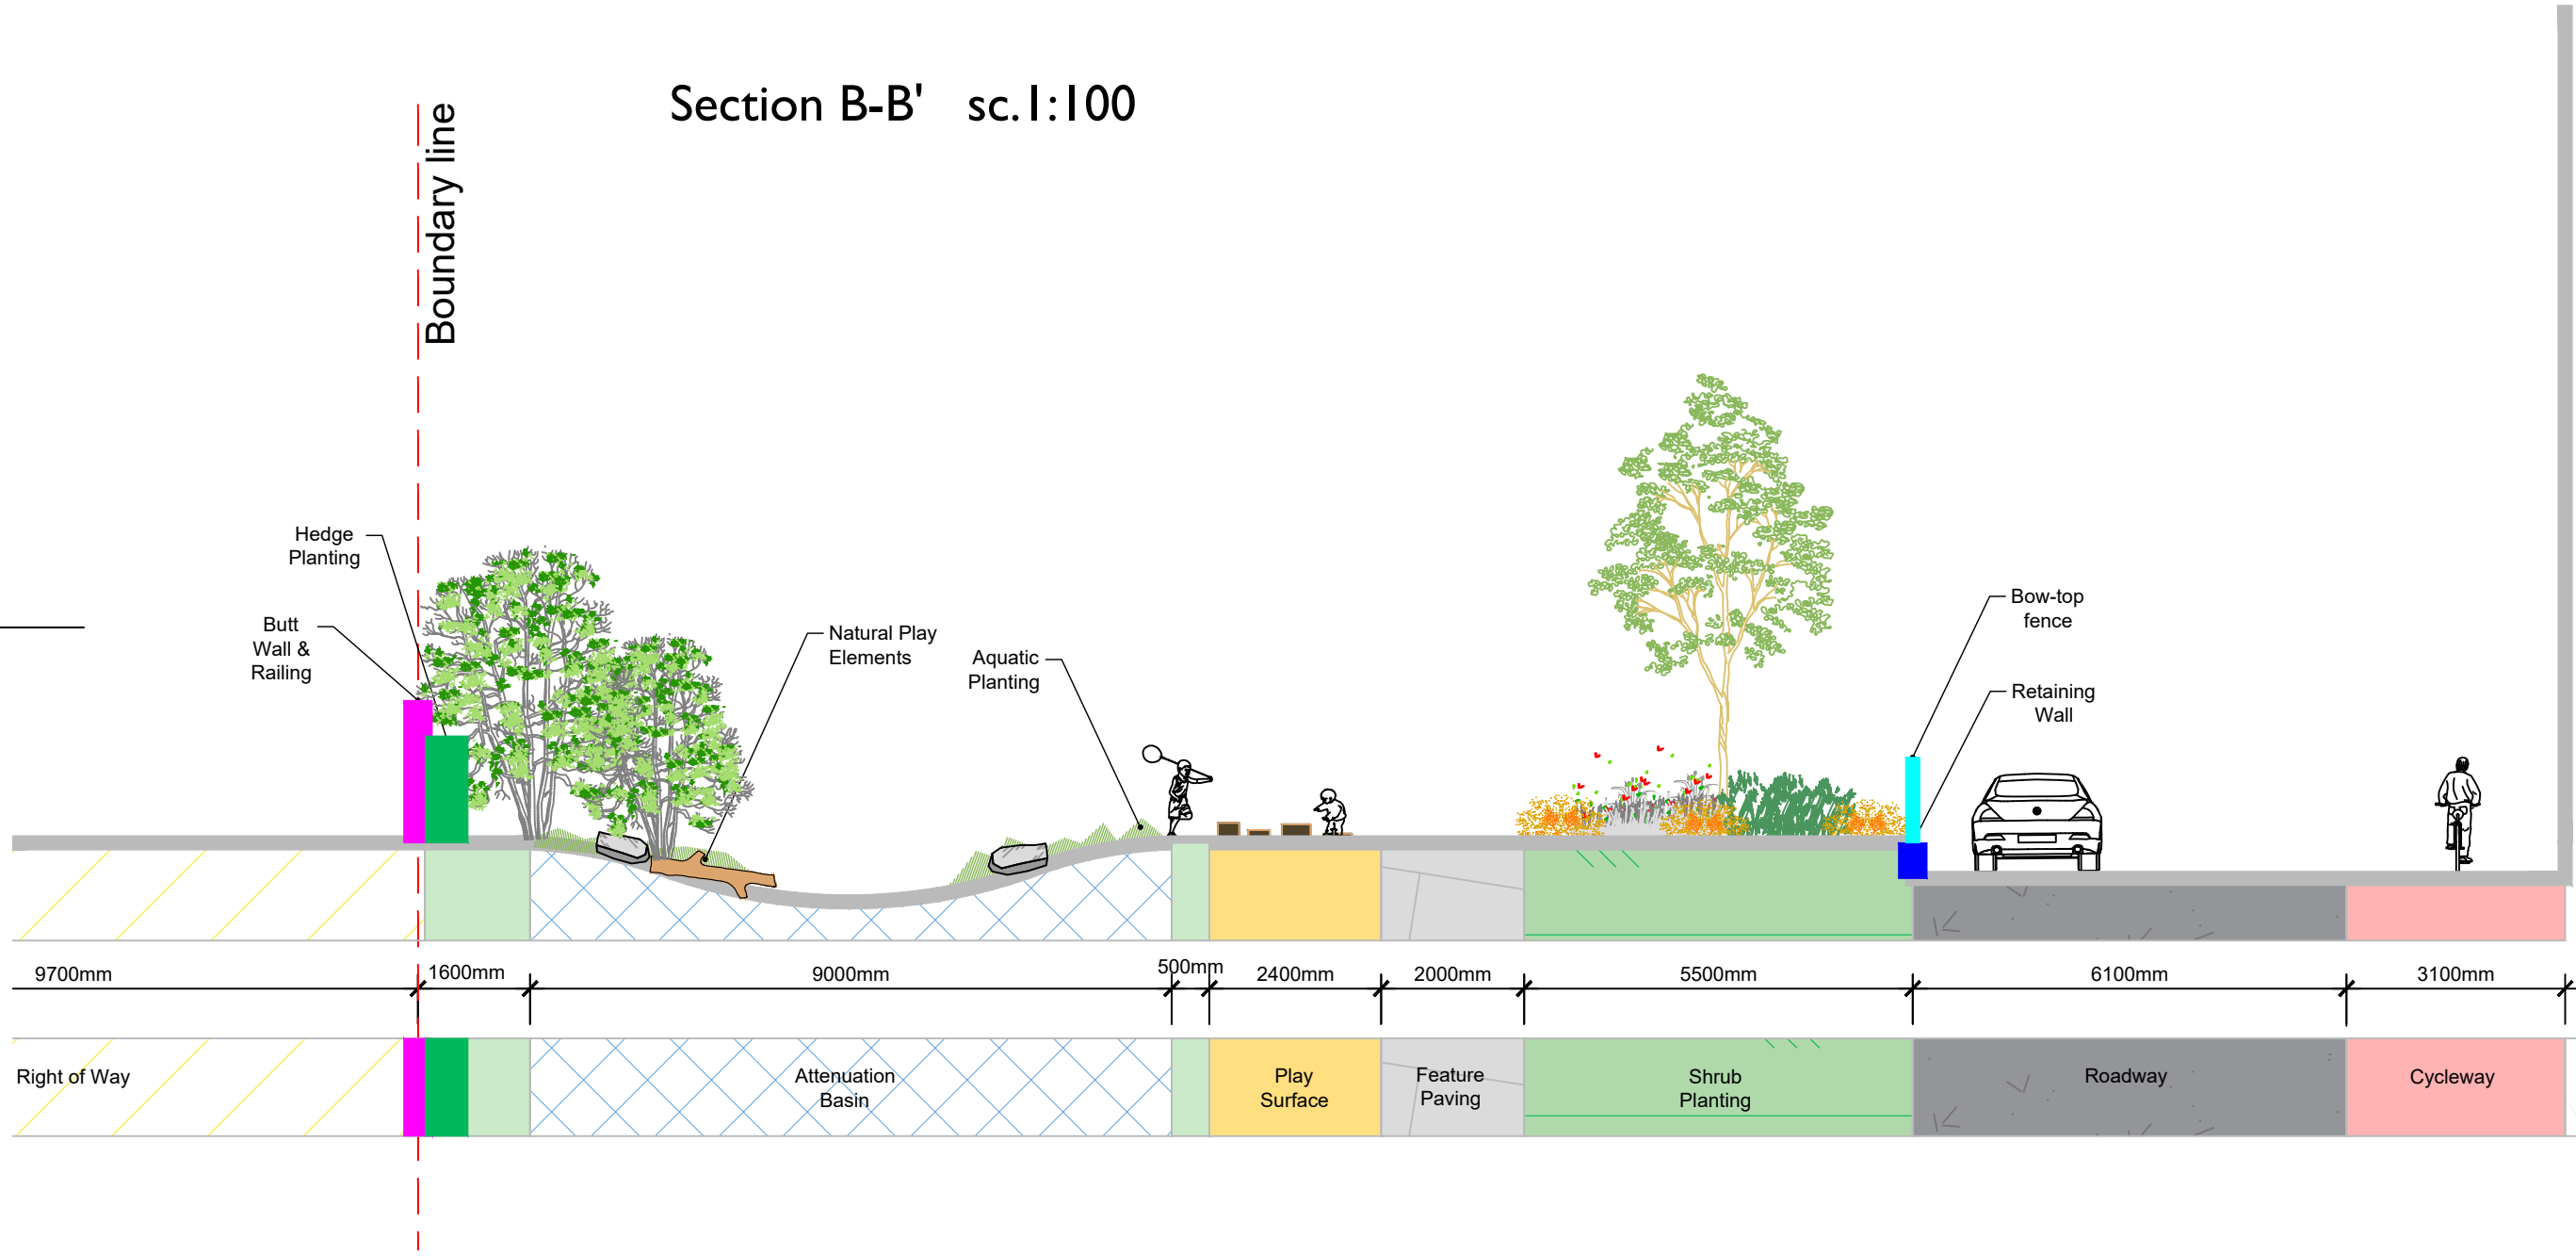

Section C-C' sc.1:100

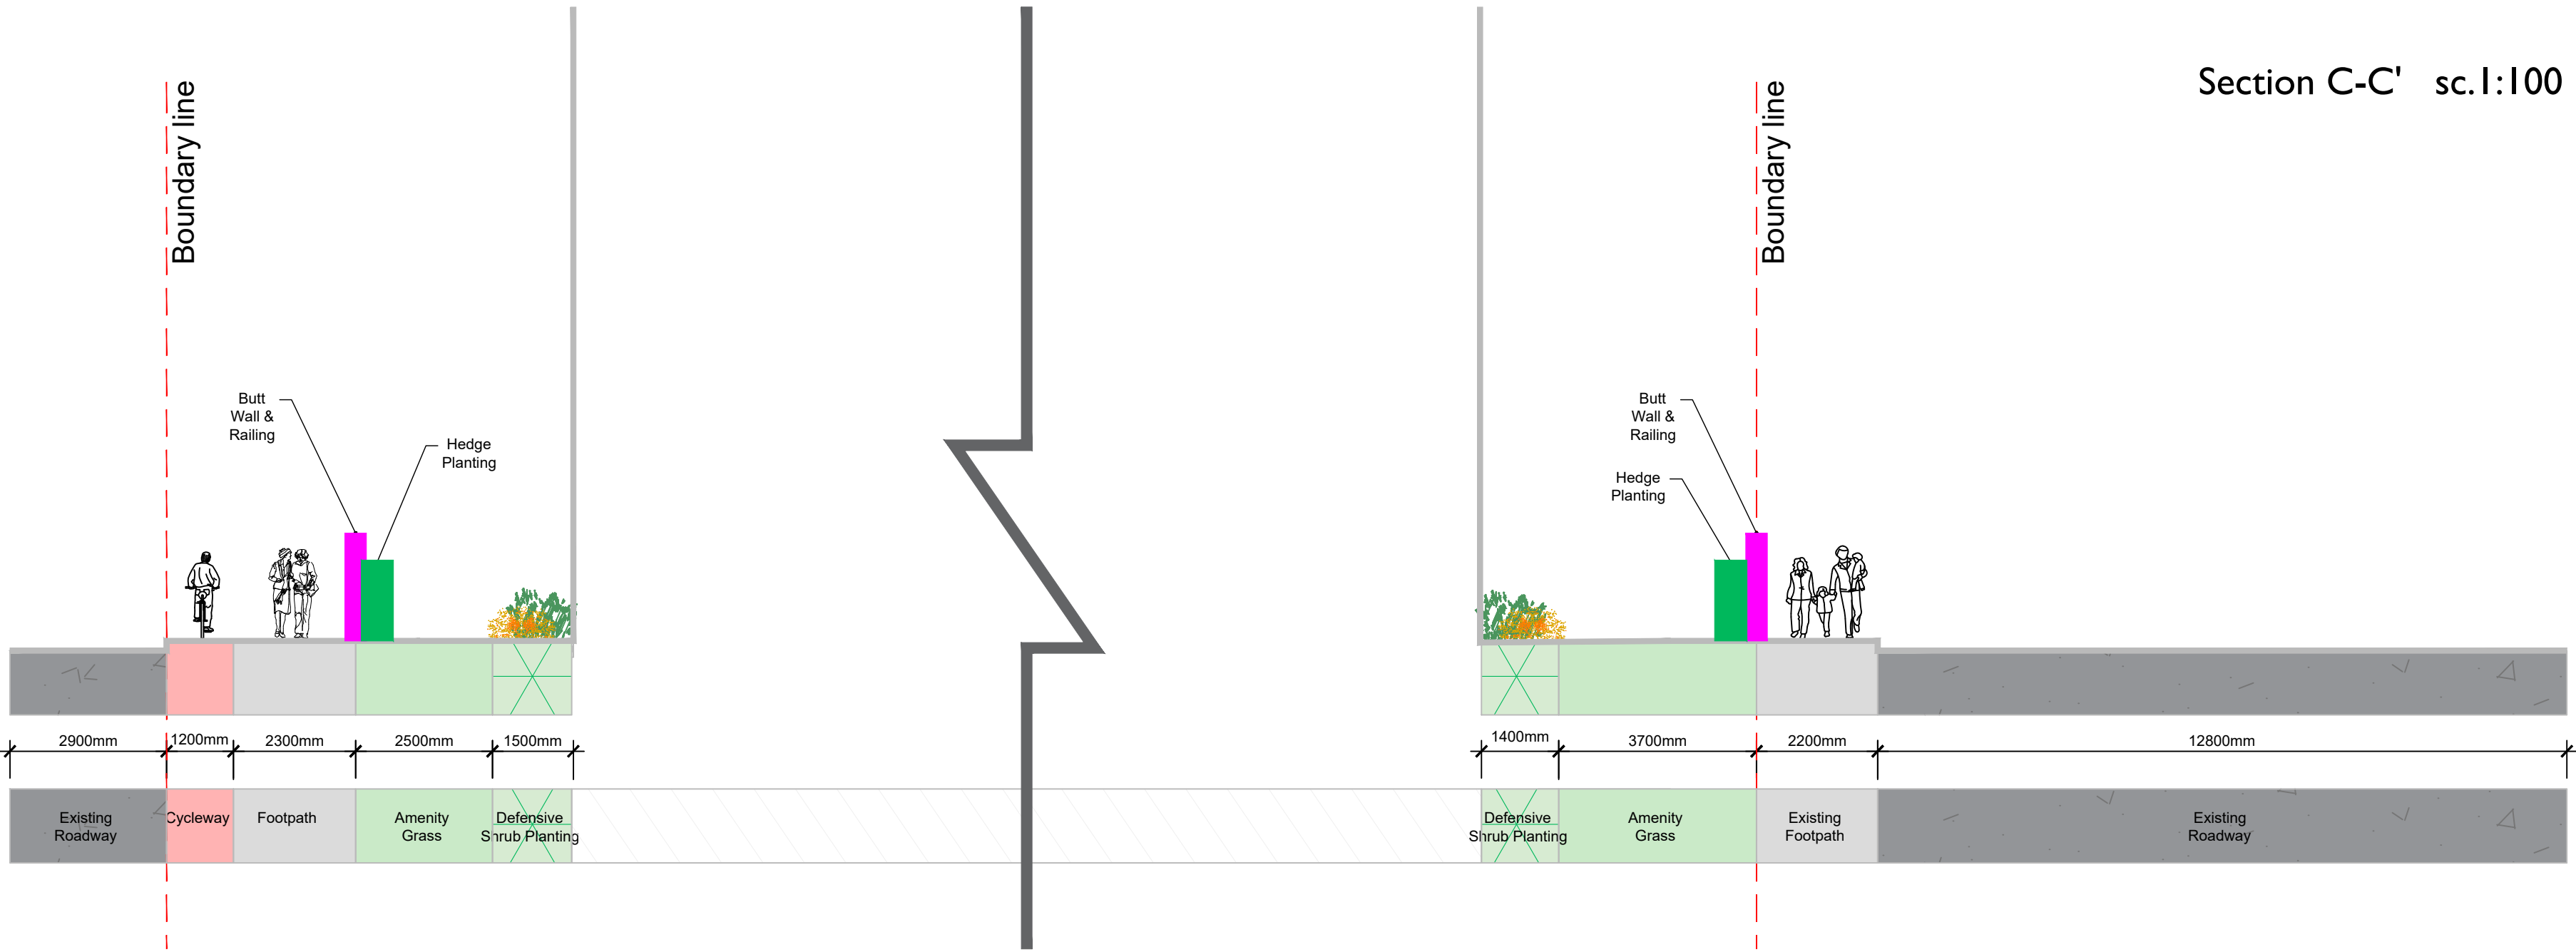

Project Title: Proposed Apartment at Grange Road, Baldoyle, Dublin 13					Client: Grange Hardware	Dwg No. DWG.3
					Drawing Title: Landscape Sections	Scale 1:200
					Job No. 1734	Date 12/12/2023
					RMDA LANDSCAPE ARCHITECTS + CONSULTANTS Ronan MacDiarmada + Associates Ltd. Landscape Architects and Consultants. 5 Tootenhill, Rathcoole, Co. Dublin tel: +353 1 412 4476 mob: 086 26 25 438 fax: +353 1 401 3748 e-mail: ronan@rmda.ie	
E	12/12/2023	PL	RMD	Planning		
D	26/09/2023	PL	RMD	Planning		
C	21/08/2023	PL	RMD	Planning		
B	19/07/2023	PL	RMD	Planning		
A	25/11/2022	PL	RMD	Planning		
REV	DATE	BY	CHECKED	DESCRIPTION	This Drawing is Copyright ©	