




D1 Staking Detail  
Scale 1:20

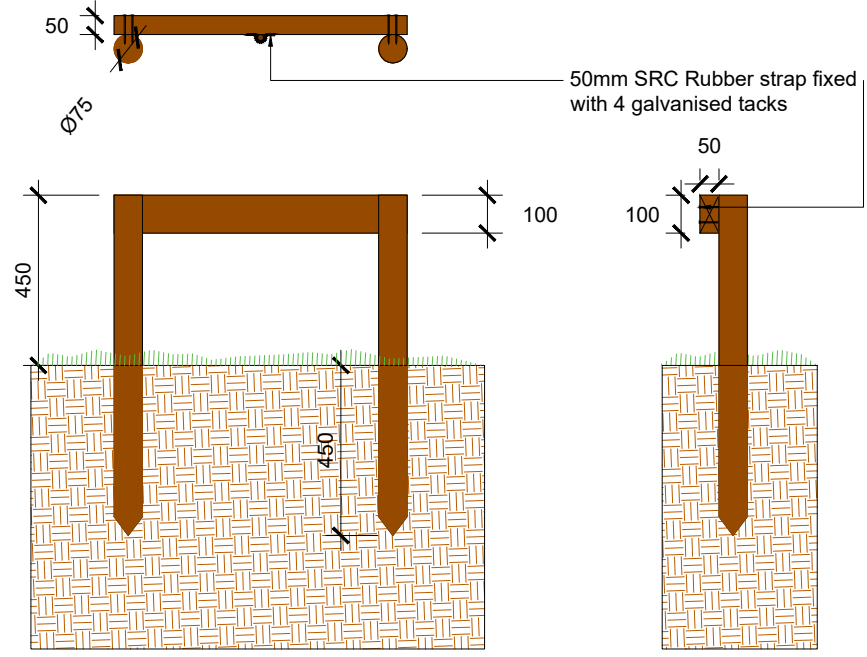


D2 Minimum Soil Depths  
Scale 1:20

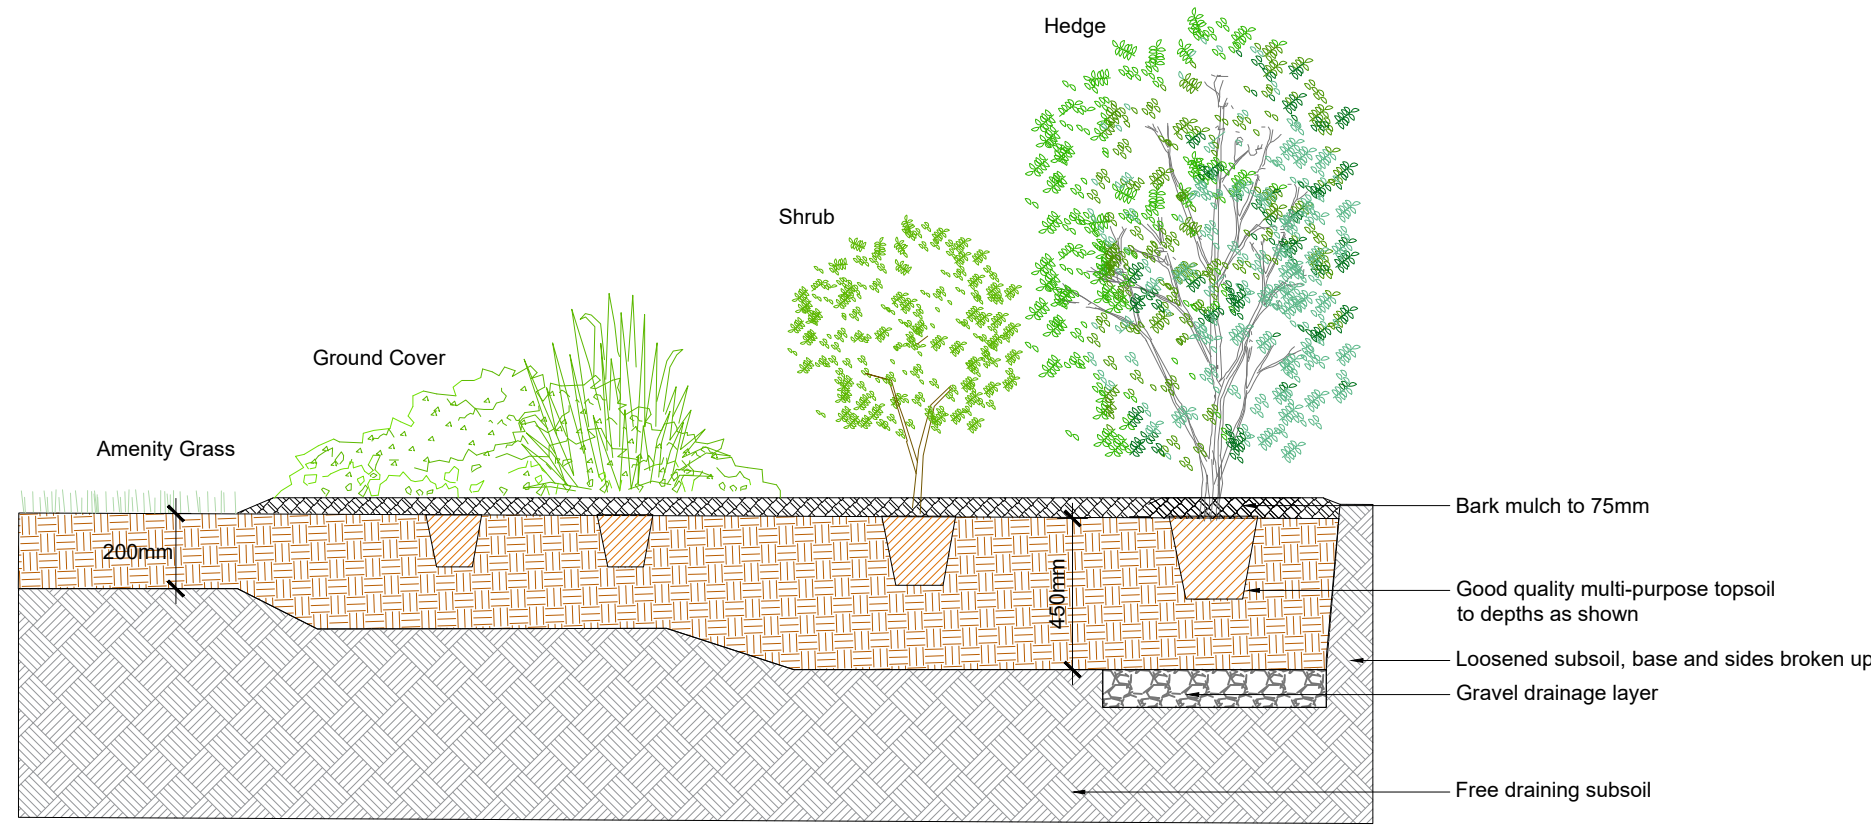

D3 Shrub Planting Detail  
Scale 1:20

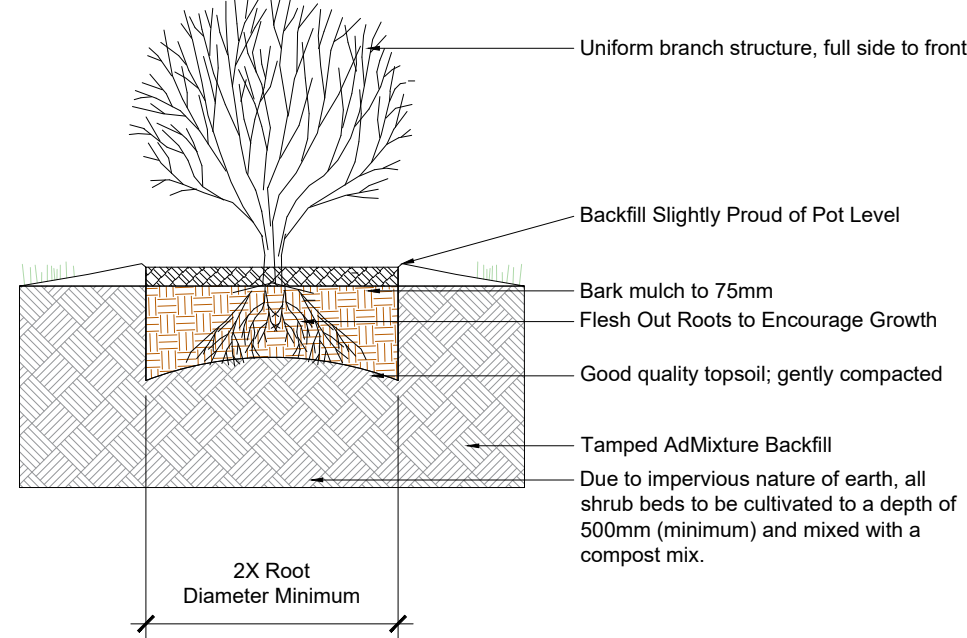


D4 Tree Planting Detail - Double Staking  
Extra heavy standard trees (in excess of 14cm girth)  
Scale 1:20

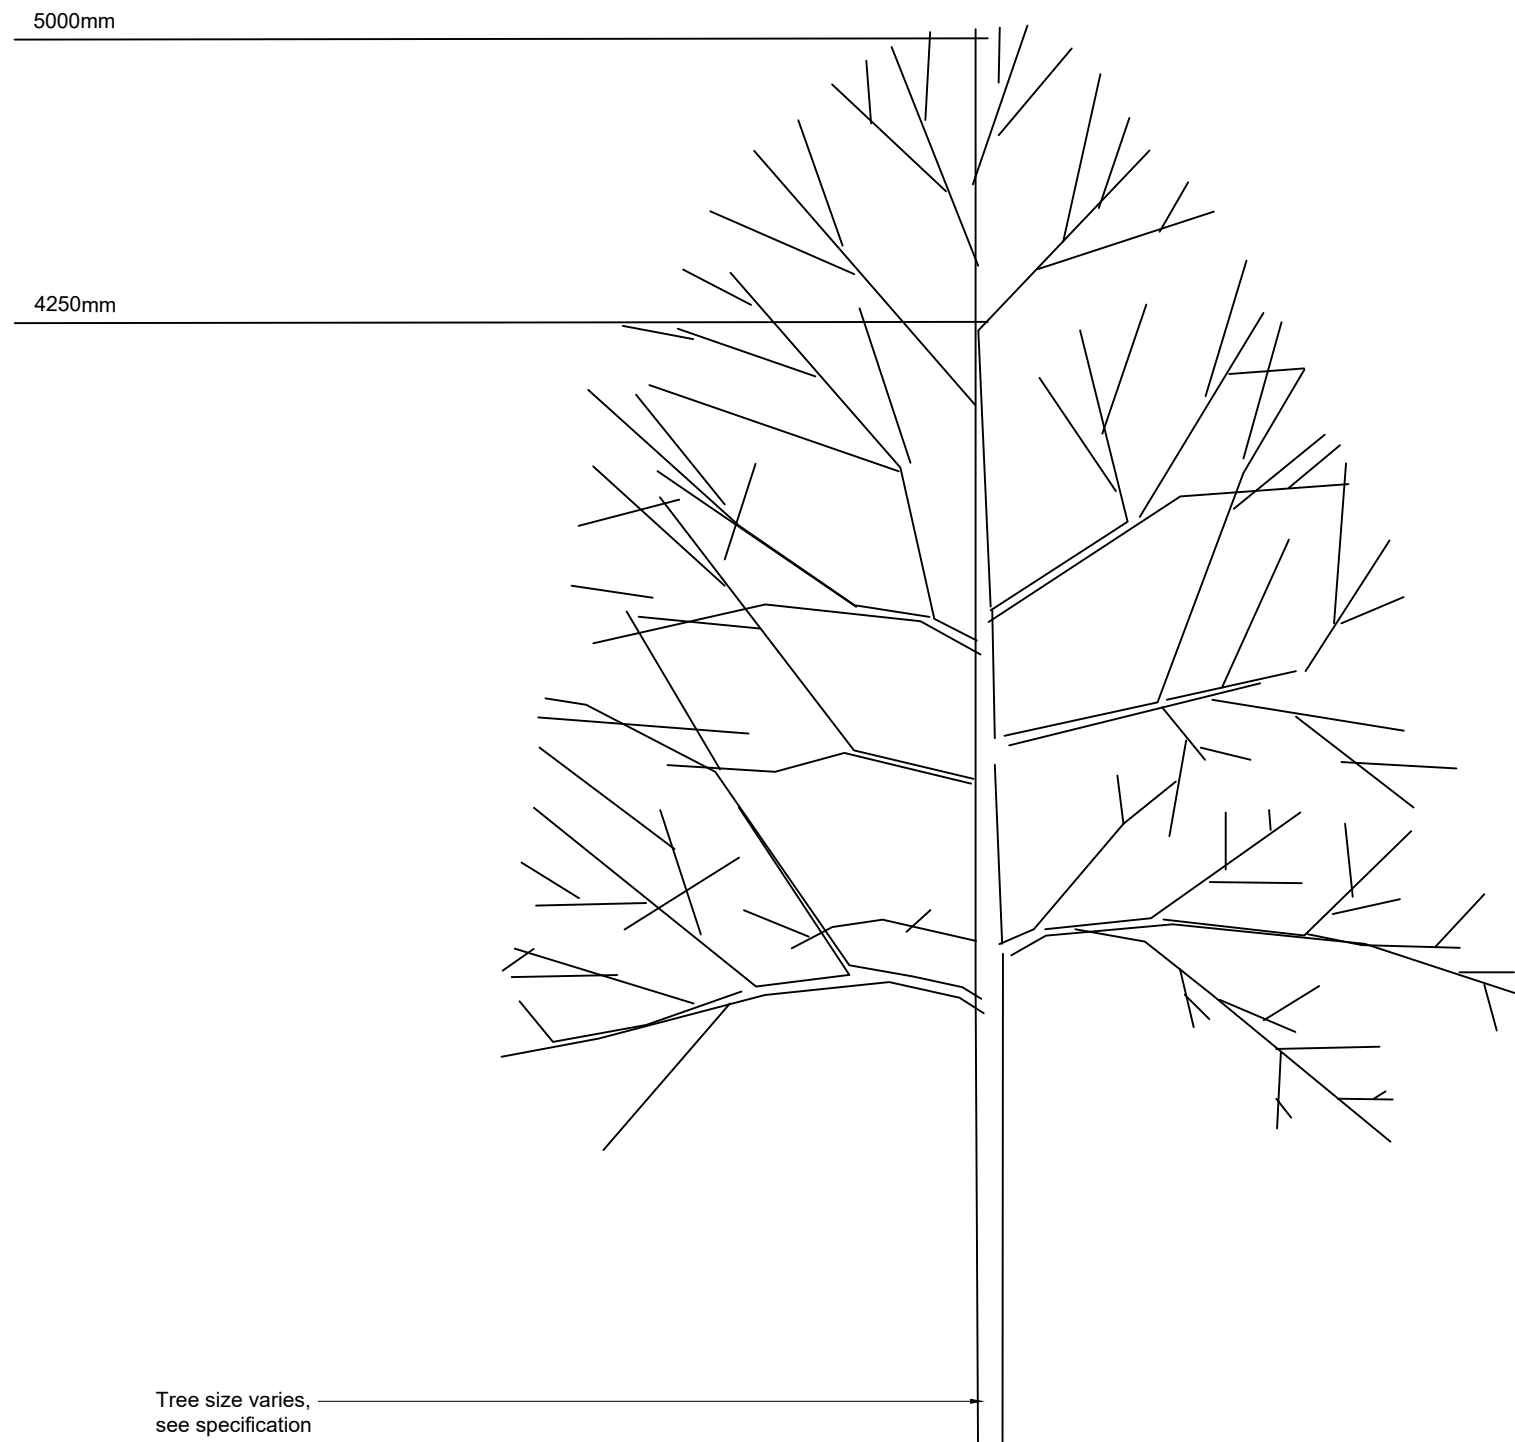


Note : Trees to be a minimum of 5-7m away from Light Standards

End Elevation  
(not to scale)

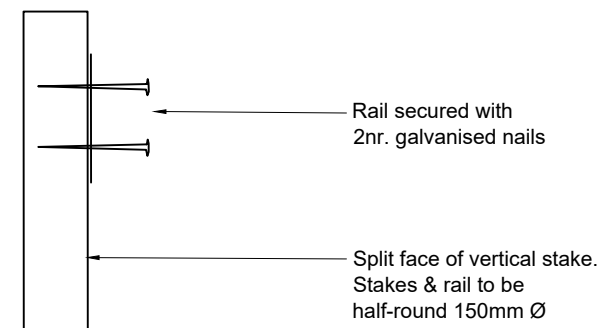


D5 Tree Planting Detail - Single Staking  
Standard Tree less than 14cm girth  
Scale 1:20

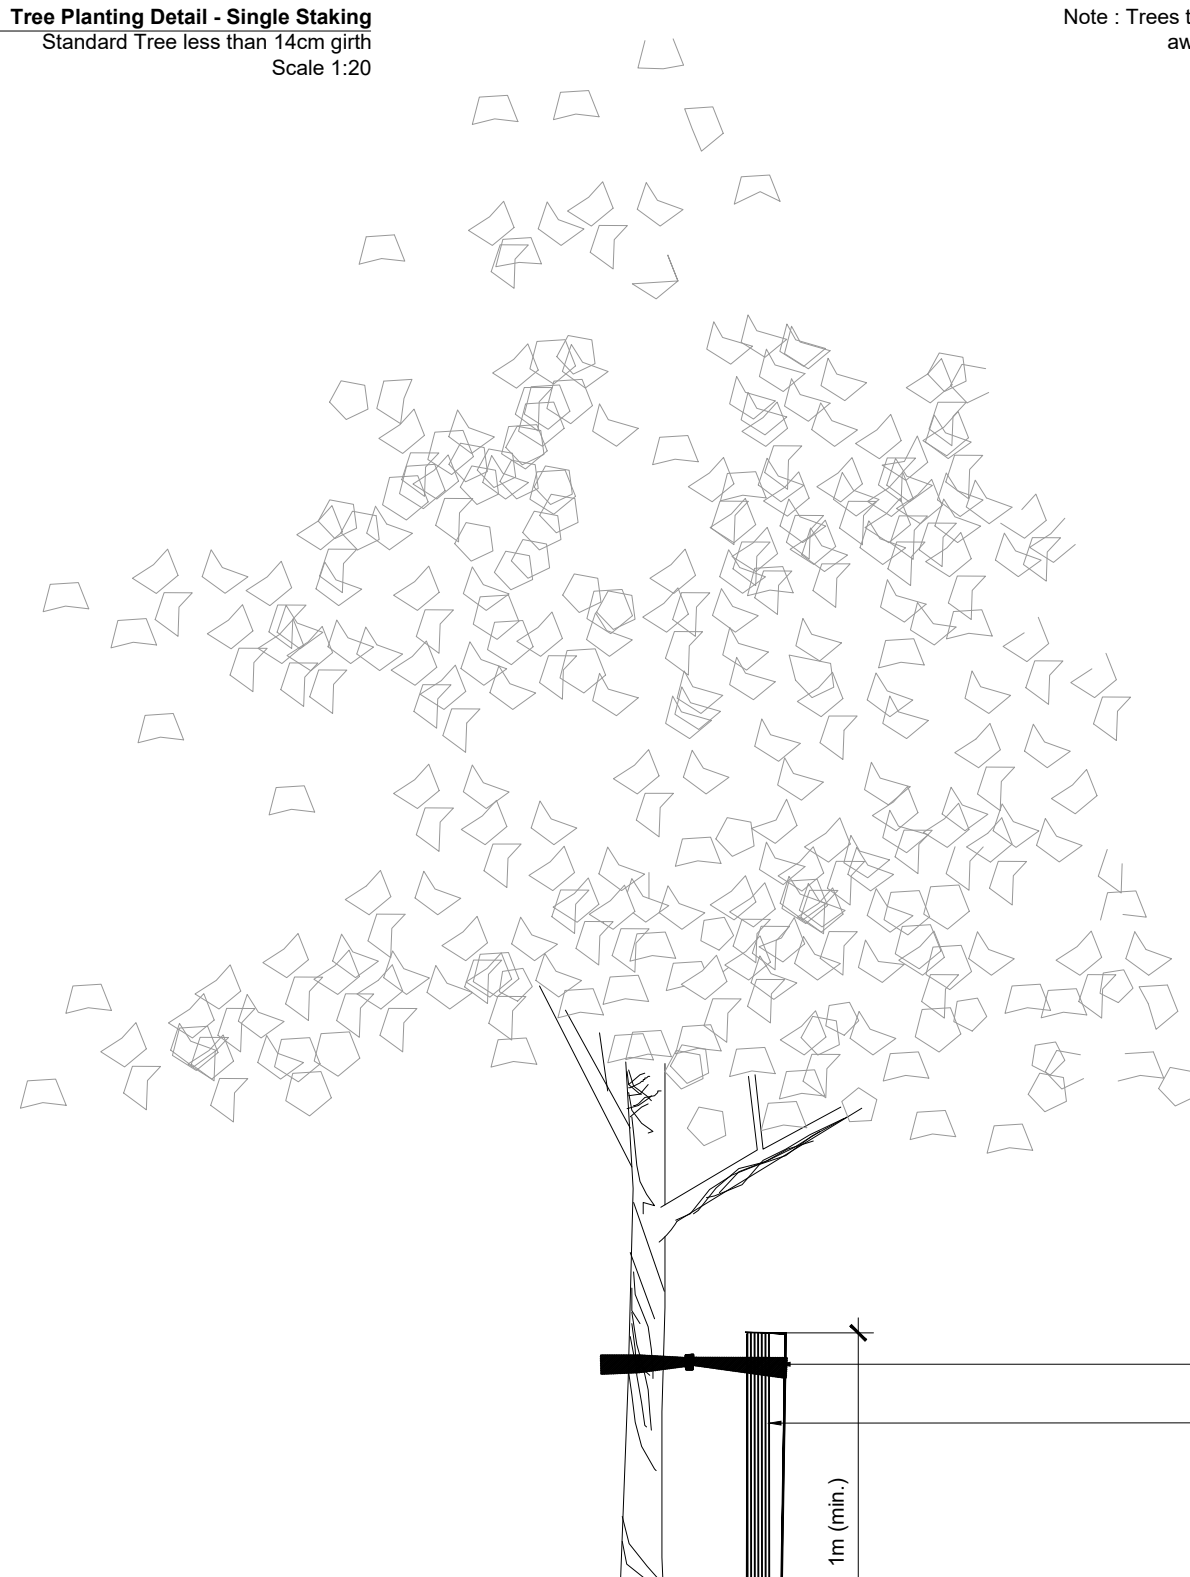

Note : Trees to be a minimum of 5-7m away from Light Standards


D8 Amenity Grass Planting  
Scale 1:10

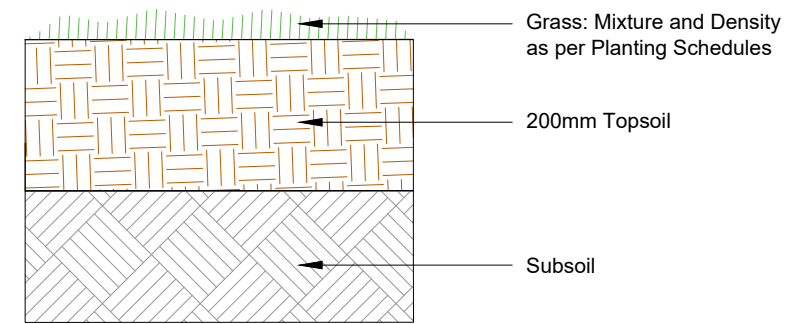

D9 Native Hedgerow Planting Mix - H1  
Scale 1:5


Species Name	Specification	Centres	%
<i>Crataegus monogyna</i>	120-150cm ht.	400mm	50
<i>Prunus spinosa</i>	120-150cm ht.	400mm	10
<i>Ilex aquifolium</i>	10L	400mm	10
<i>Rosa canina</i>	120-150cm ht.	400mm	15
<i>Viburnum opulus</i>	120-150cm ht.	400mm	15

50 x 50 stakes tied with a single rubber gut tie.  
Double staggered row  
400mm between rows  
Planted at 6no. per linear metre

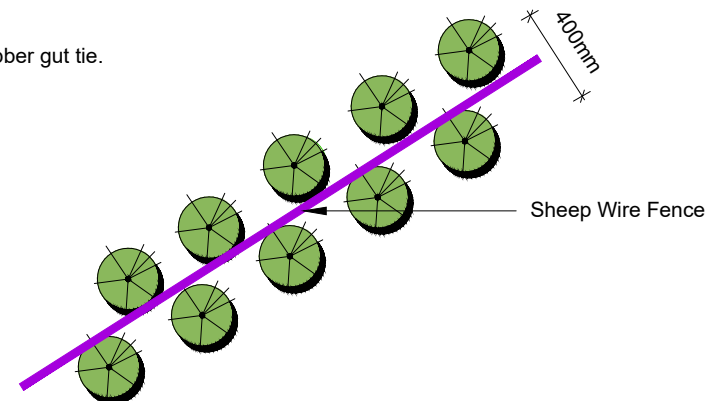

D10 Sheep Wire Fence to aid hedgerow  
Scale 1:25

75mm x 75mm Pressure Treated Post 1000mm Above Ground Level @ 1800mm Centres

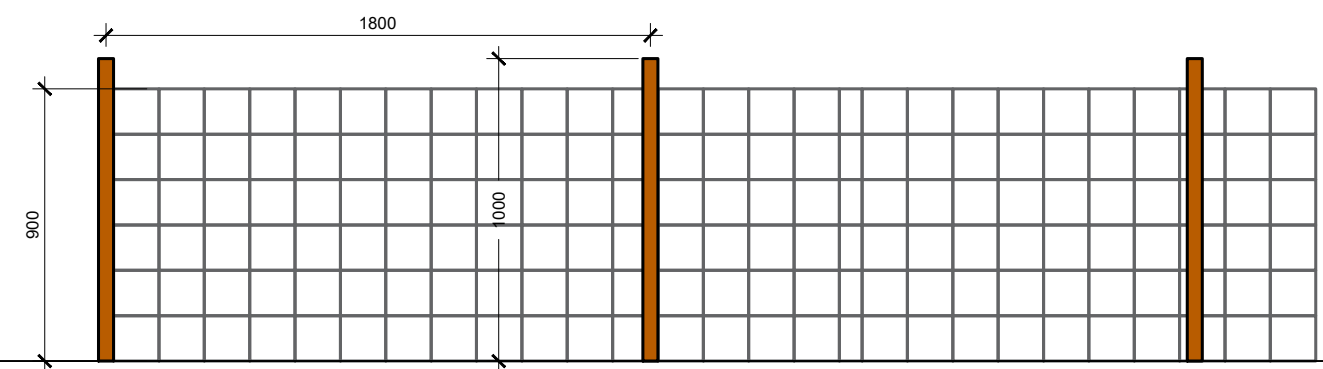

Note : Additional root barriers to be included if required to protect underground services and to comply with requirements of utilities providers.

Project Title: Proposed Apartment at Grange Road, Baldoyle, Dublin 13

E	12/12/2023	PL	RMD	Planning
D	26/09/2023	PL	RMD	Planning
C	21/08/2023	PL	RMD	Planning
B	19/07/2023	PL	RMD	Planning
A	25/11/2022	PL	RMD	Planning

REV	DATE	BY	CHECKED	DESCRIPTION
-----	------	----	---------	-------------

Client: Grange Hardware

Drawing Title: Soft Landscape Details

Job No. 1734



Ronan MacDiarmada + Associates Ltd.  
Landscape Architects and Consultants.

5 Tootenhill, Rathcoole, Co. Dublin  
tel: +353 1 412 4476 mob: 086 26 25 438  
fax: +353 1 401 3748 e-mail: ronan@rmda.ie

This Drawing is Copyright ©