


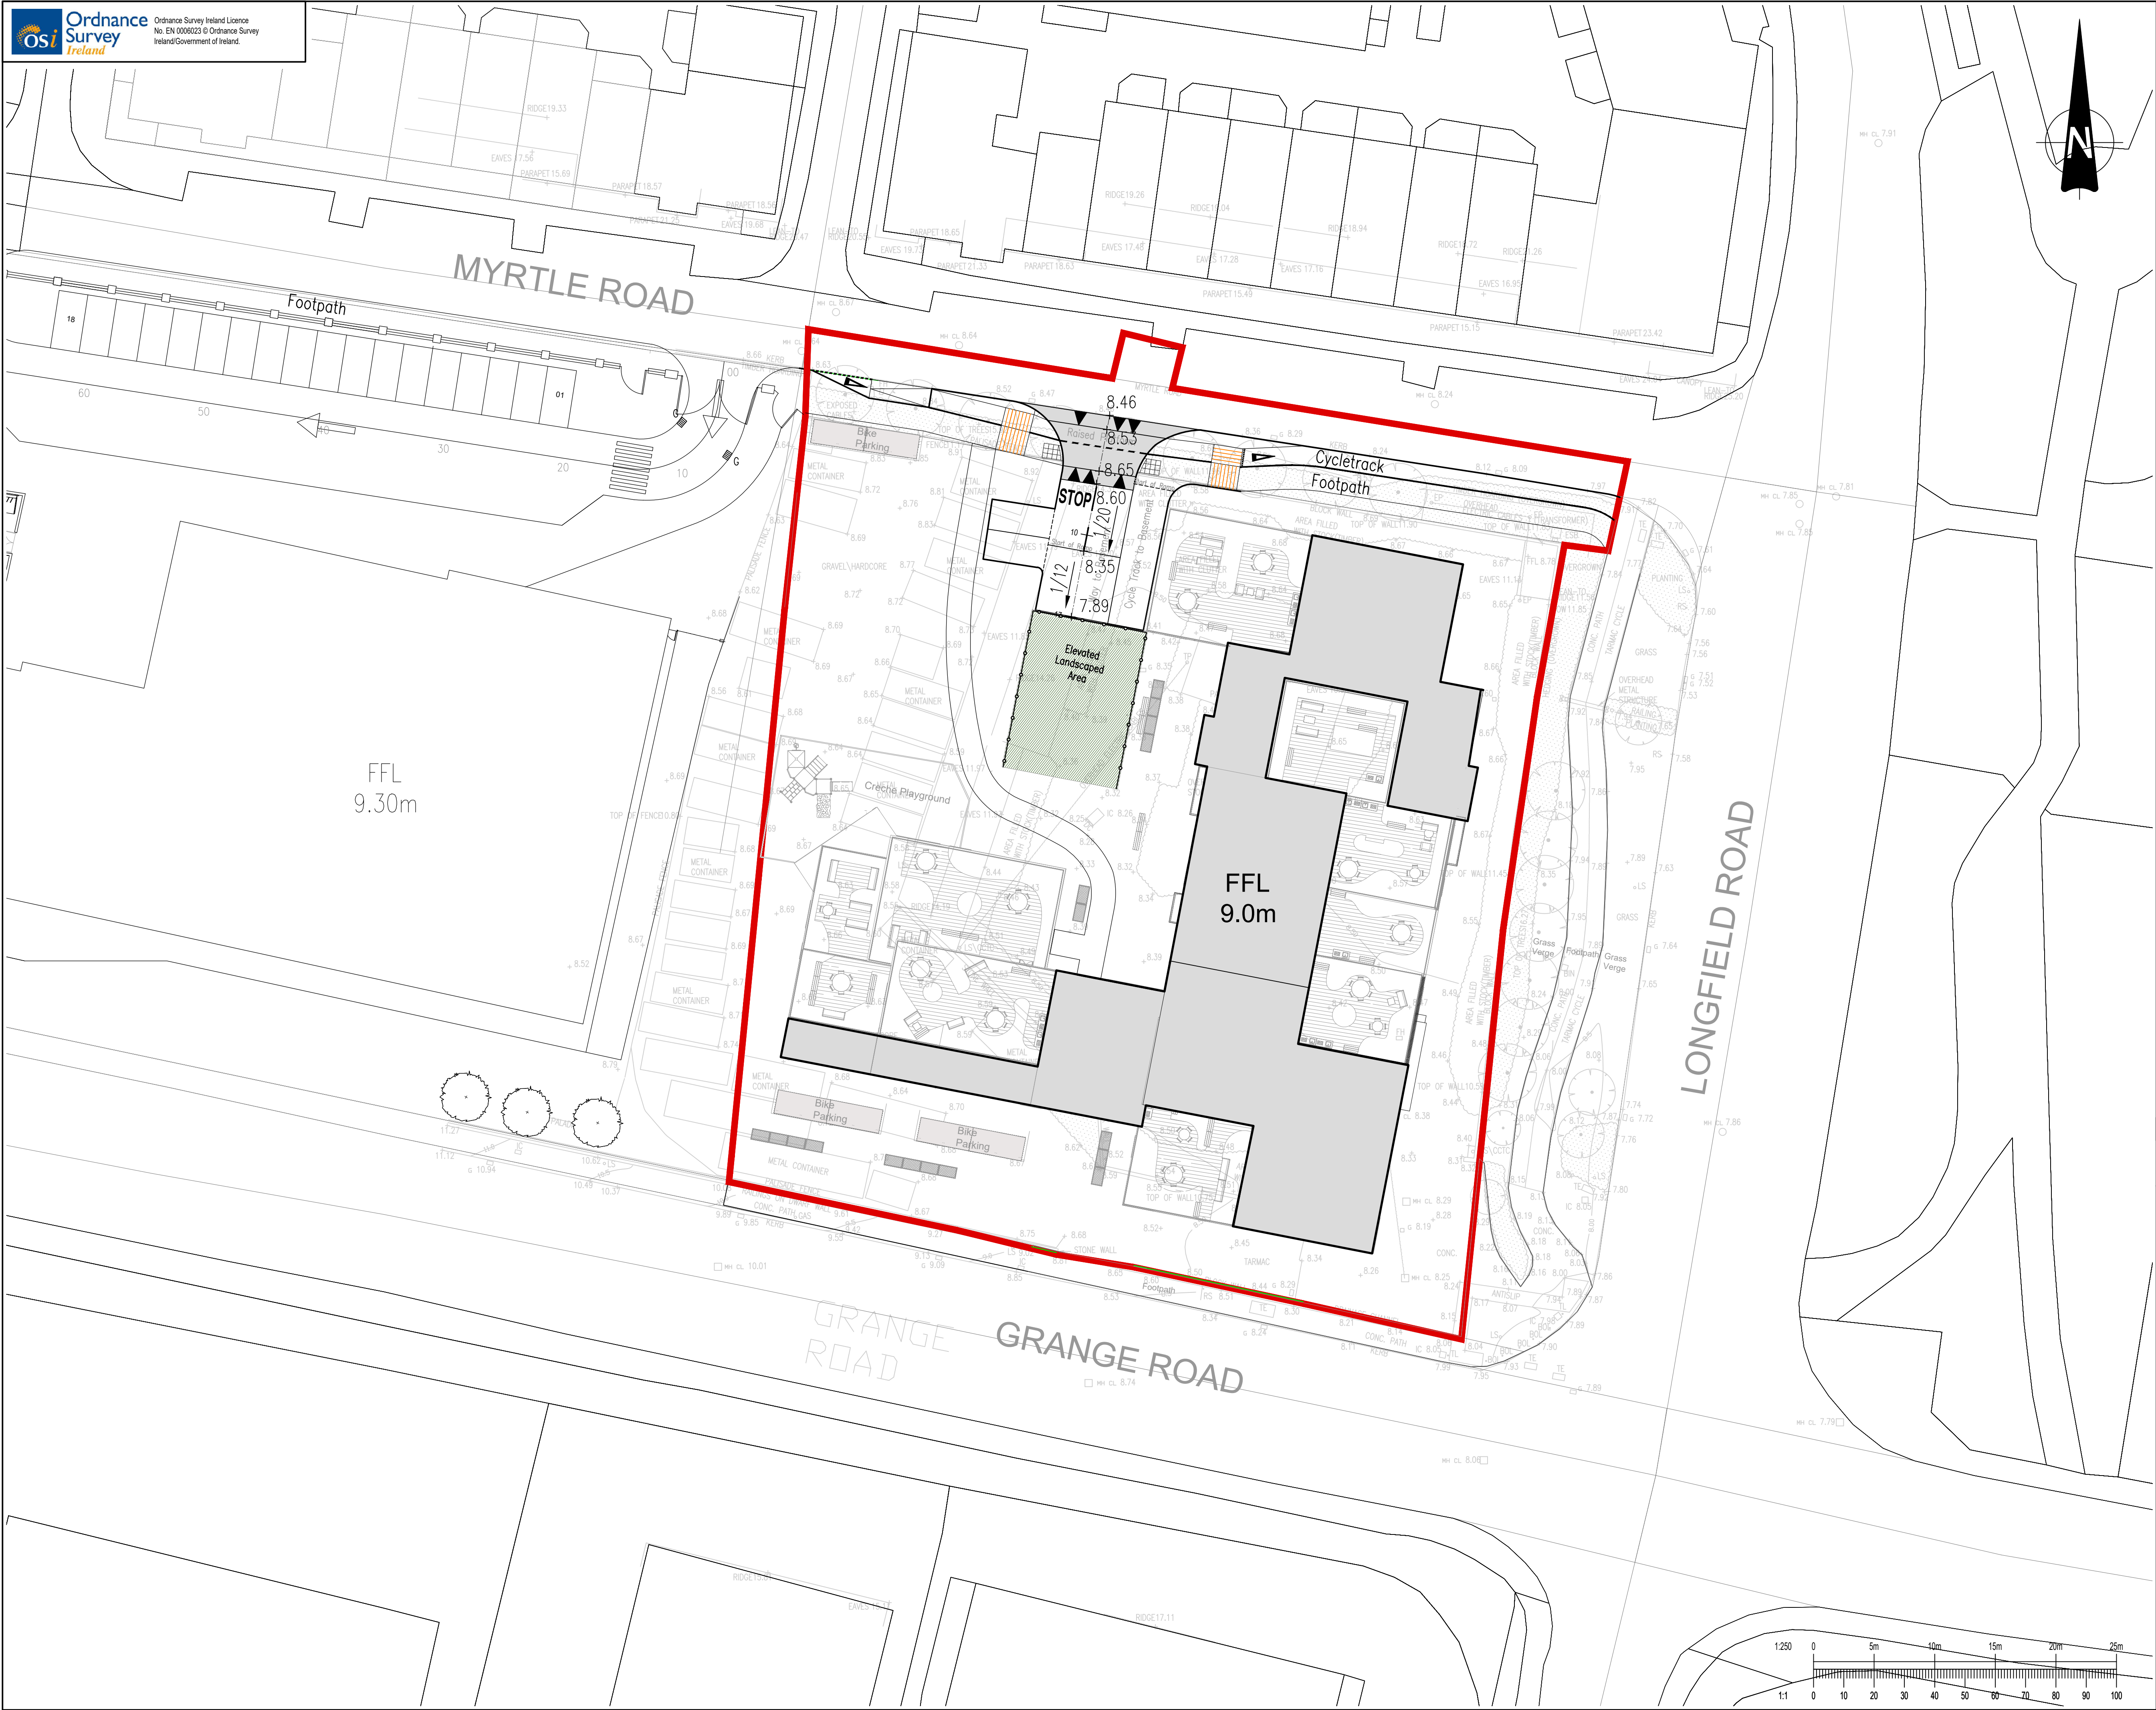

- NOTES:
- DO NOT SCALE. USE FIGURED DIMENSIONS ONLY.
 - THIS DRAWING IS TO BE READ IN CONJUNCTION WITH ALL OTHER RELEVANT ARCHITECTURAL AND ENGINEERING DRAWINGS.

PD1	13/12/23	PLANNING SUBMISSION	IG	IW
Rev	Date	Description	Drm	Appr
Amendments				
Project				
PROPOSED RESIDENTIAL DEVELOPMENT GRANGE ROAD, DUBLIN 13				
Title				
PROPOSED ROAD LAYOUT AND LEVELS				
Client				
RONDESERE LTD.				
Status				
PLANNING				
Designed By	SDN	Approved	IW	Waterman Ref
Drawn By	G.Byrne	Date	DEC. 2023	22-109
Project - Originator - Volume - Level - Type - Role - Number				Scales @ A1
GRR-WMC-PH1-00-DR-C-100				1:250
Revision				P01

waterman moylan

BLOCK S, EASTPOINT BUSINESS PARK, ALFIE BYRNE ROAD,
DUBLIN D03 H3F4 IRELAND. Tel: (01) 664 8900
Email: info@waterman-moylan.ie www.waterman-moylan.ie

