


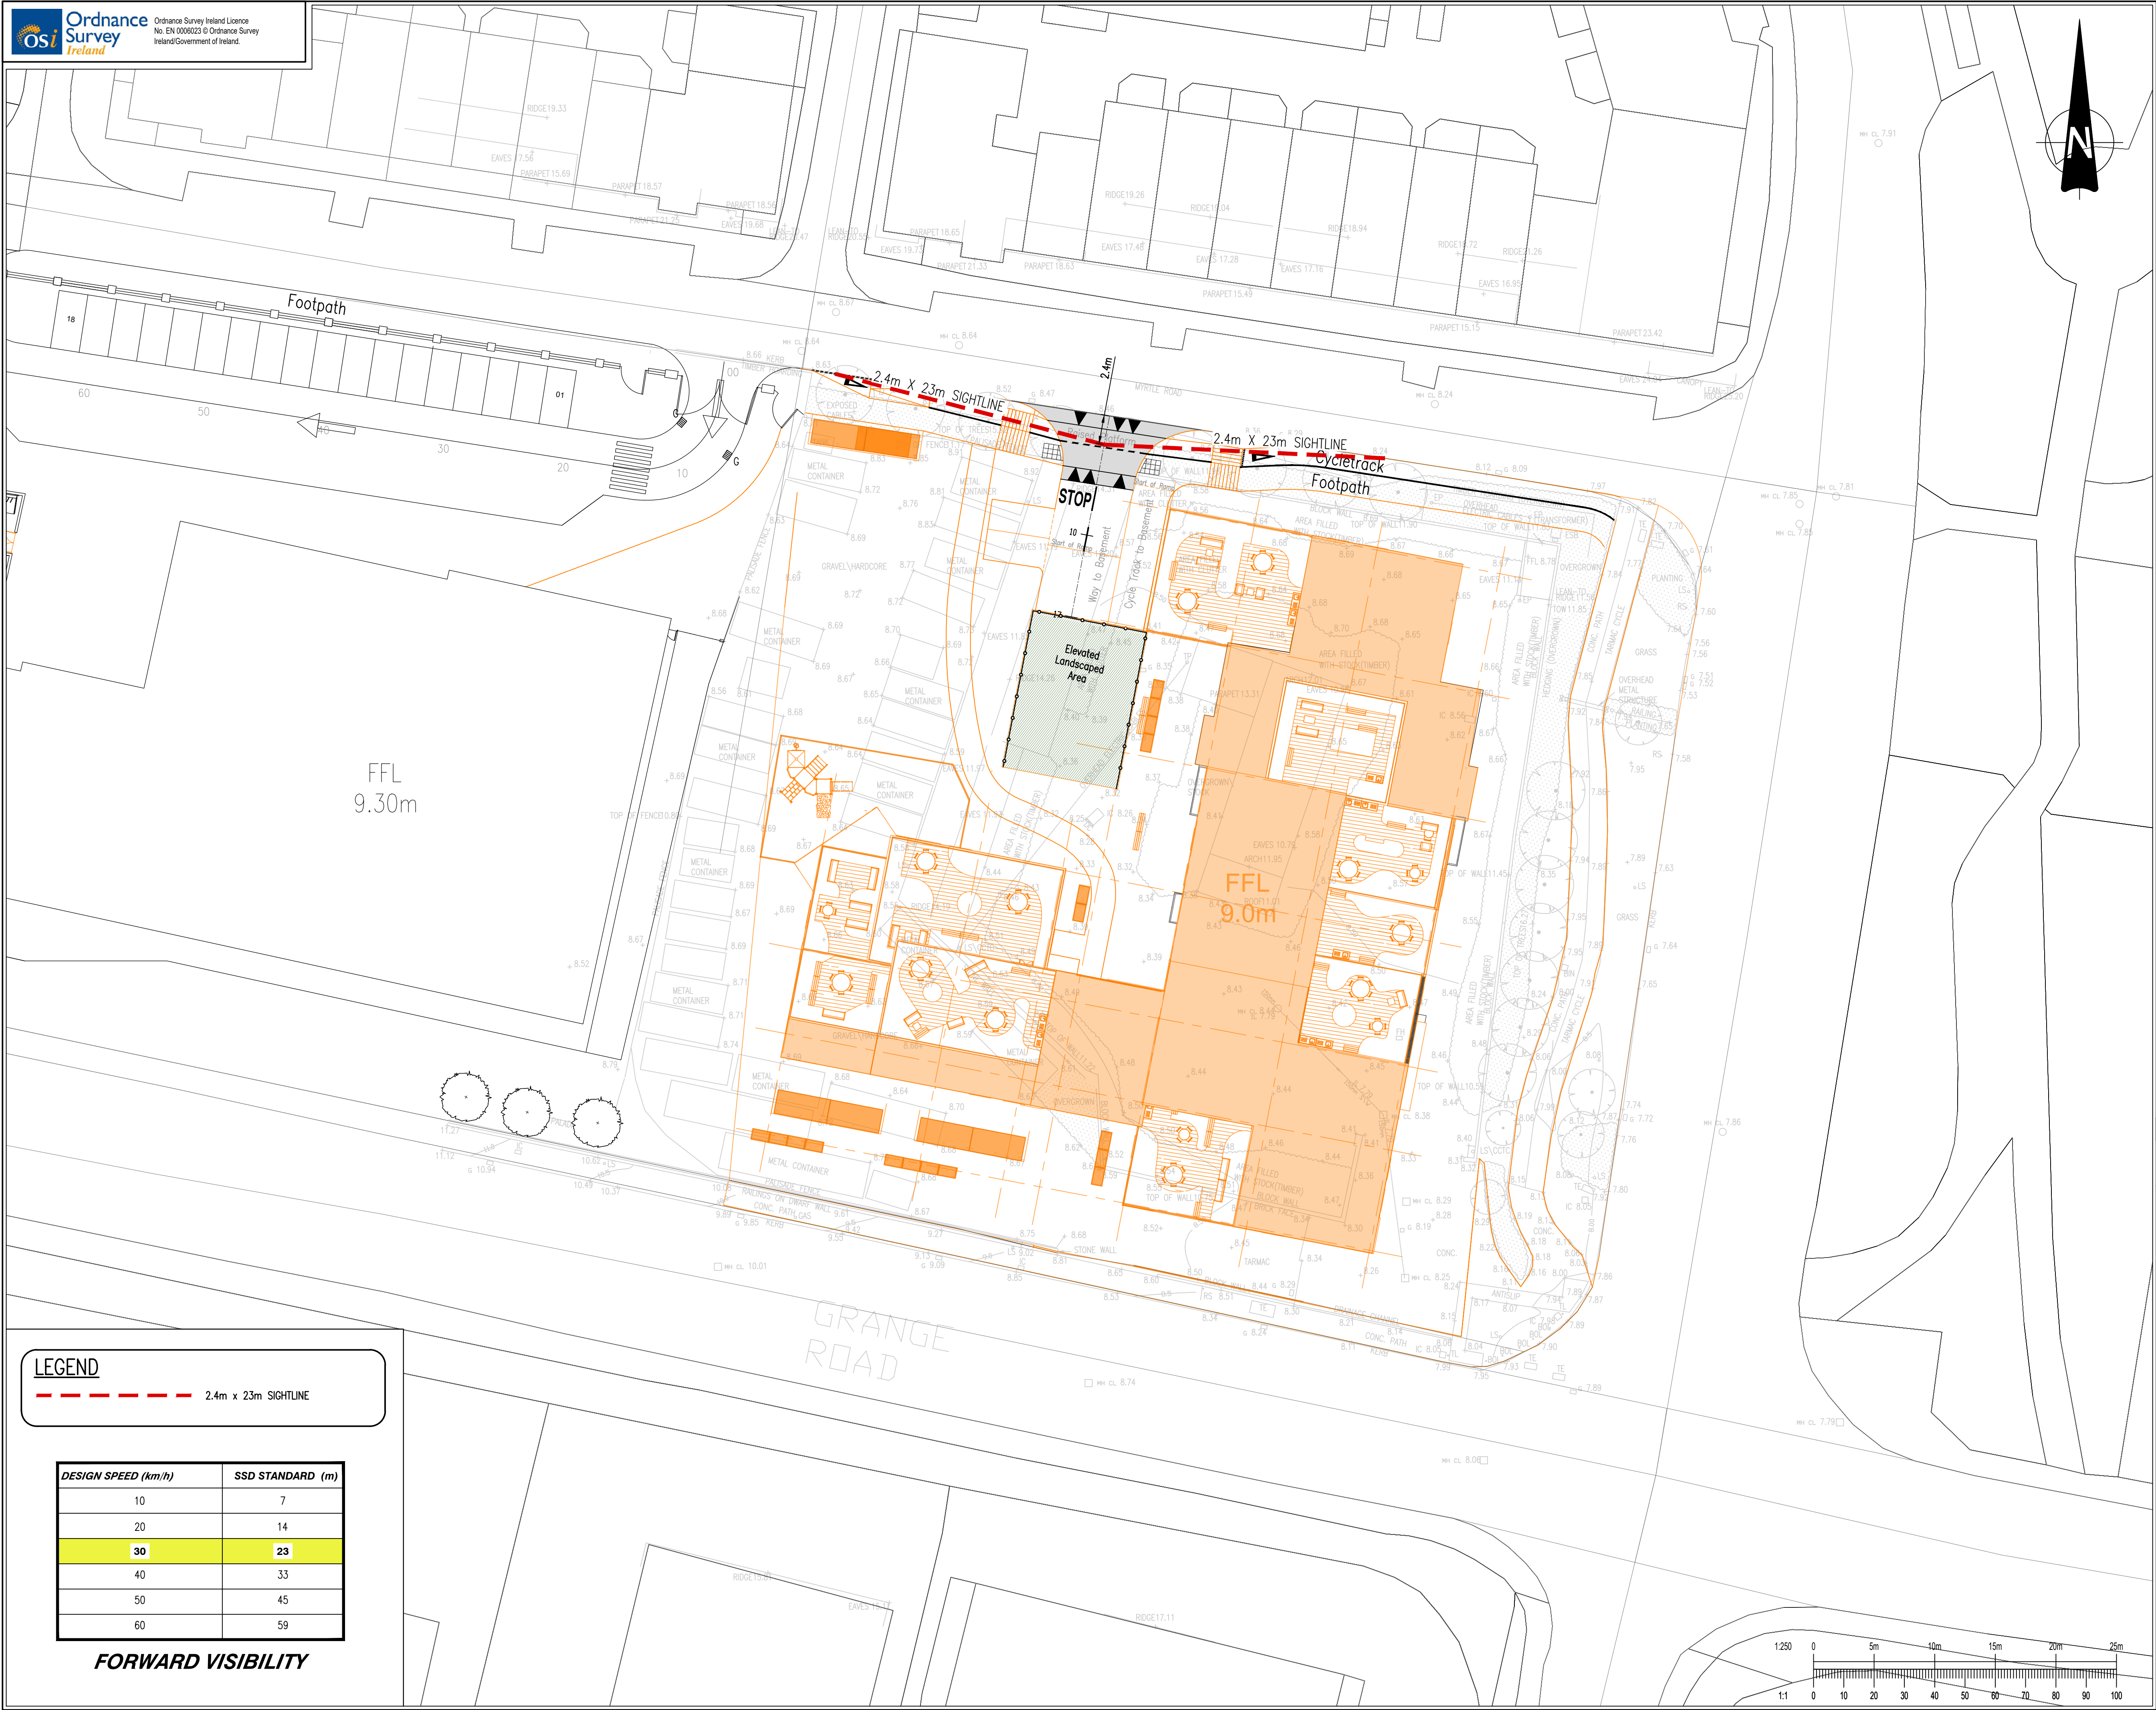

This drawing should not be scaled. Dimensions to be verified on site.
Any discrepancies should be referred to the Engineer prior to work being put in hand.
This drawing is the property of Waterman Moylan Consulting Engineers Limited and is
issued on the condition that it is not copied, reproduced, retained or disclosed to any unauthorized person, either
wholly or in part without the consent in writing of
Waterman Moylan Consulting Engineers Limited
Block S East Point Business Park Dublin D03 H3F4 Ireland t+353 1 664 8900

- NOTES:
- DO NOT SCALE. USE FIGURED DIMENSIONS ONLY.
 - THIS DRAWING IS TO BE READ IN CONJUNCTION WITH ALL OTHER RELEVANT ARCHITECTURAL AND ENGINEERING DRAWINGS.

PD1	13/12/23	PLANNING SUBMISSION	IG	IW
Rev	Date	Description	Drm	Appr
Amendments				
Project				
PROPOSED RESIDENTIAL DEVELOPMENT GRANGE ROAD, DUBLIN 13				
Title				
PROPOSED ENTRANCE SIGHTLINES				
Client				
RONDESERE LTD.				
Status				
PLANNING				
Designed By	SDN	Approved	IW	Waterman Ref 22-109
Drawn By	G.Byrne	Date	DEC. 2023	Scales @ A1 1:250
Project - Originator - Volume - Level - Type - Role - Number				Revision
GRR-WMC-PH1-00-DR-C-115				P01

LEGEND

--- 2.4m x 23m SIGHTLINE

DESIGN SPEED (km/h)	SSD STANDARD (m)
10	7
20	14
30	23
40	33
50	45
60	59

FORWARD VISIBILITY

