


This drawing should not be scaled. Dimensions to be verified on site.
Any discrepancies should be referred to the Engineer prior to work being put in hand.
This drawing is the property of Waterman Moylan Consulting Engineers Limited and is
issued on the condition that it is not copied, reproduced, retained or disclosed to any unauthorized person, either
wholly or in part without the consent in writing of
Waterman Moylan Consulting Engineers Limited
Block S East Point Business Park Dublin D03 H3F4 Ireland t+353 1 664 8900


NOTES:

- DO NOT SCALE. USE FIGURED DIMENSIONS ONLY.
- THIS DRAWING IS TO BE READ IN CONJUNCTION WITH ALL OTHER RELEVANT ARCHITECTURAL AND ENGINEERING DRAWINGS.



LEGEND:

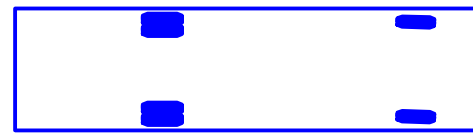

REVERSING MOVEMENTS

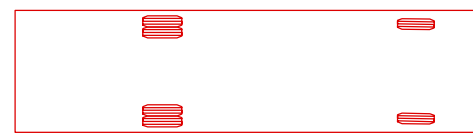

FORWARD MOVEMENTS

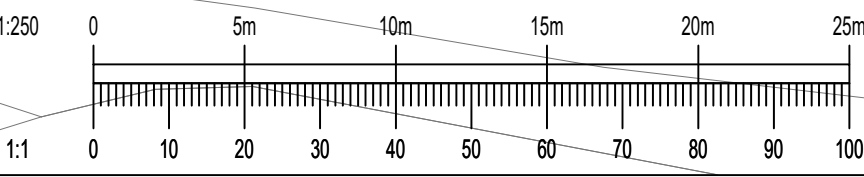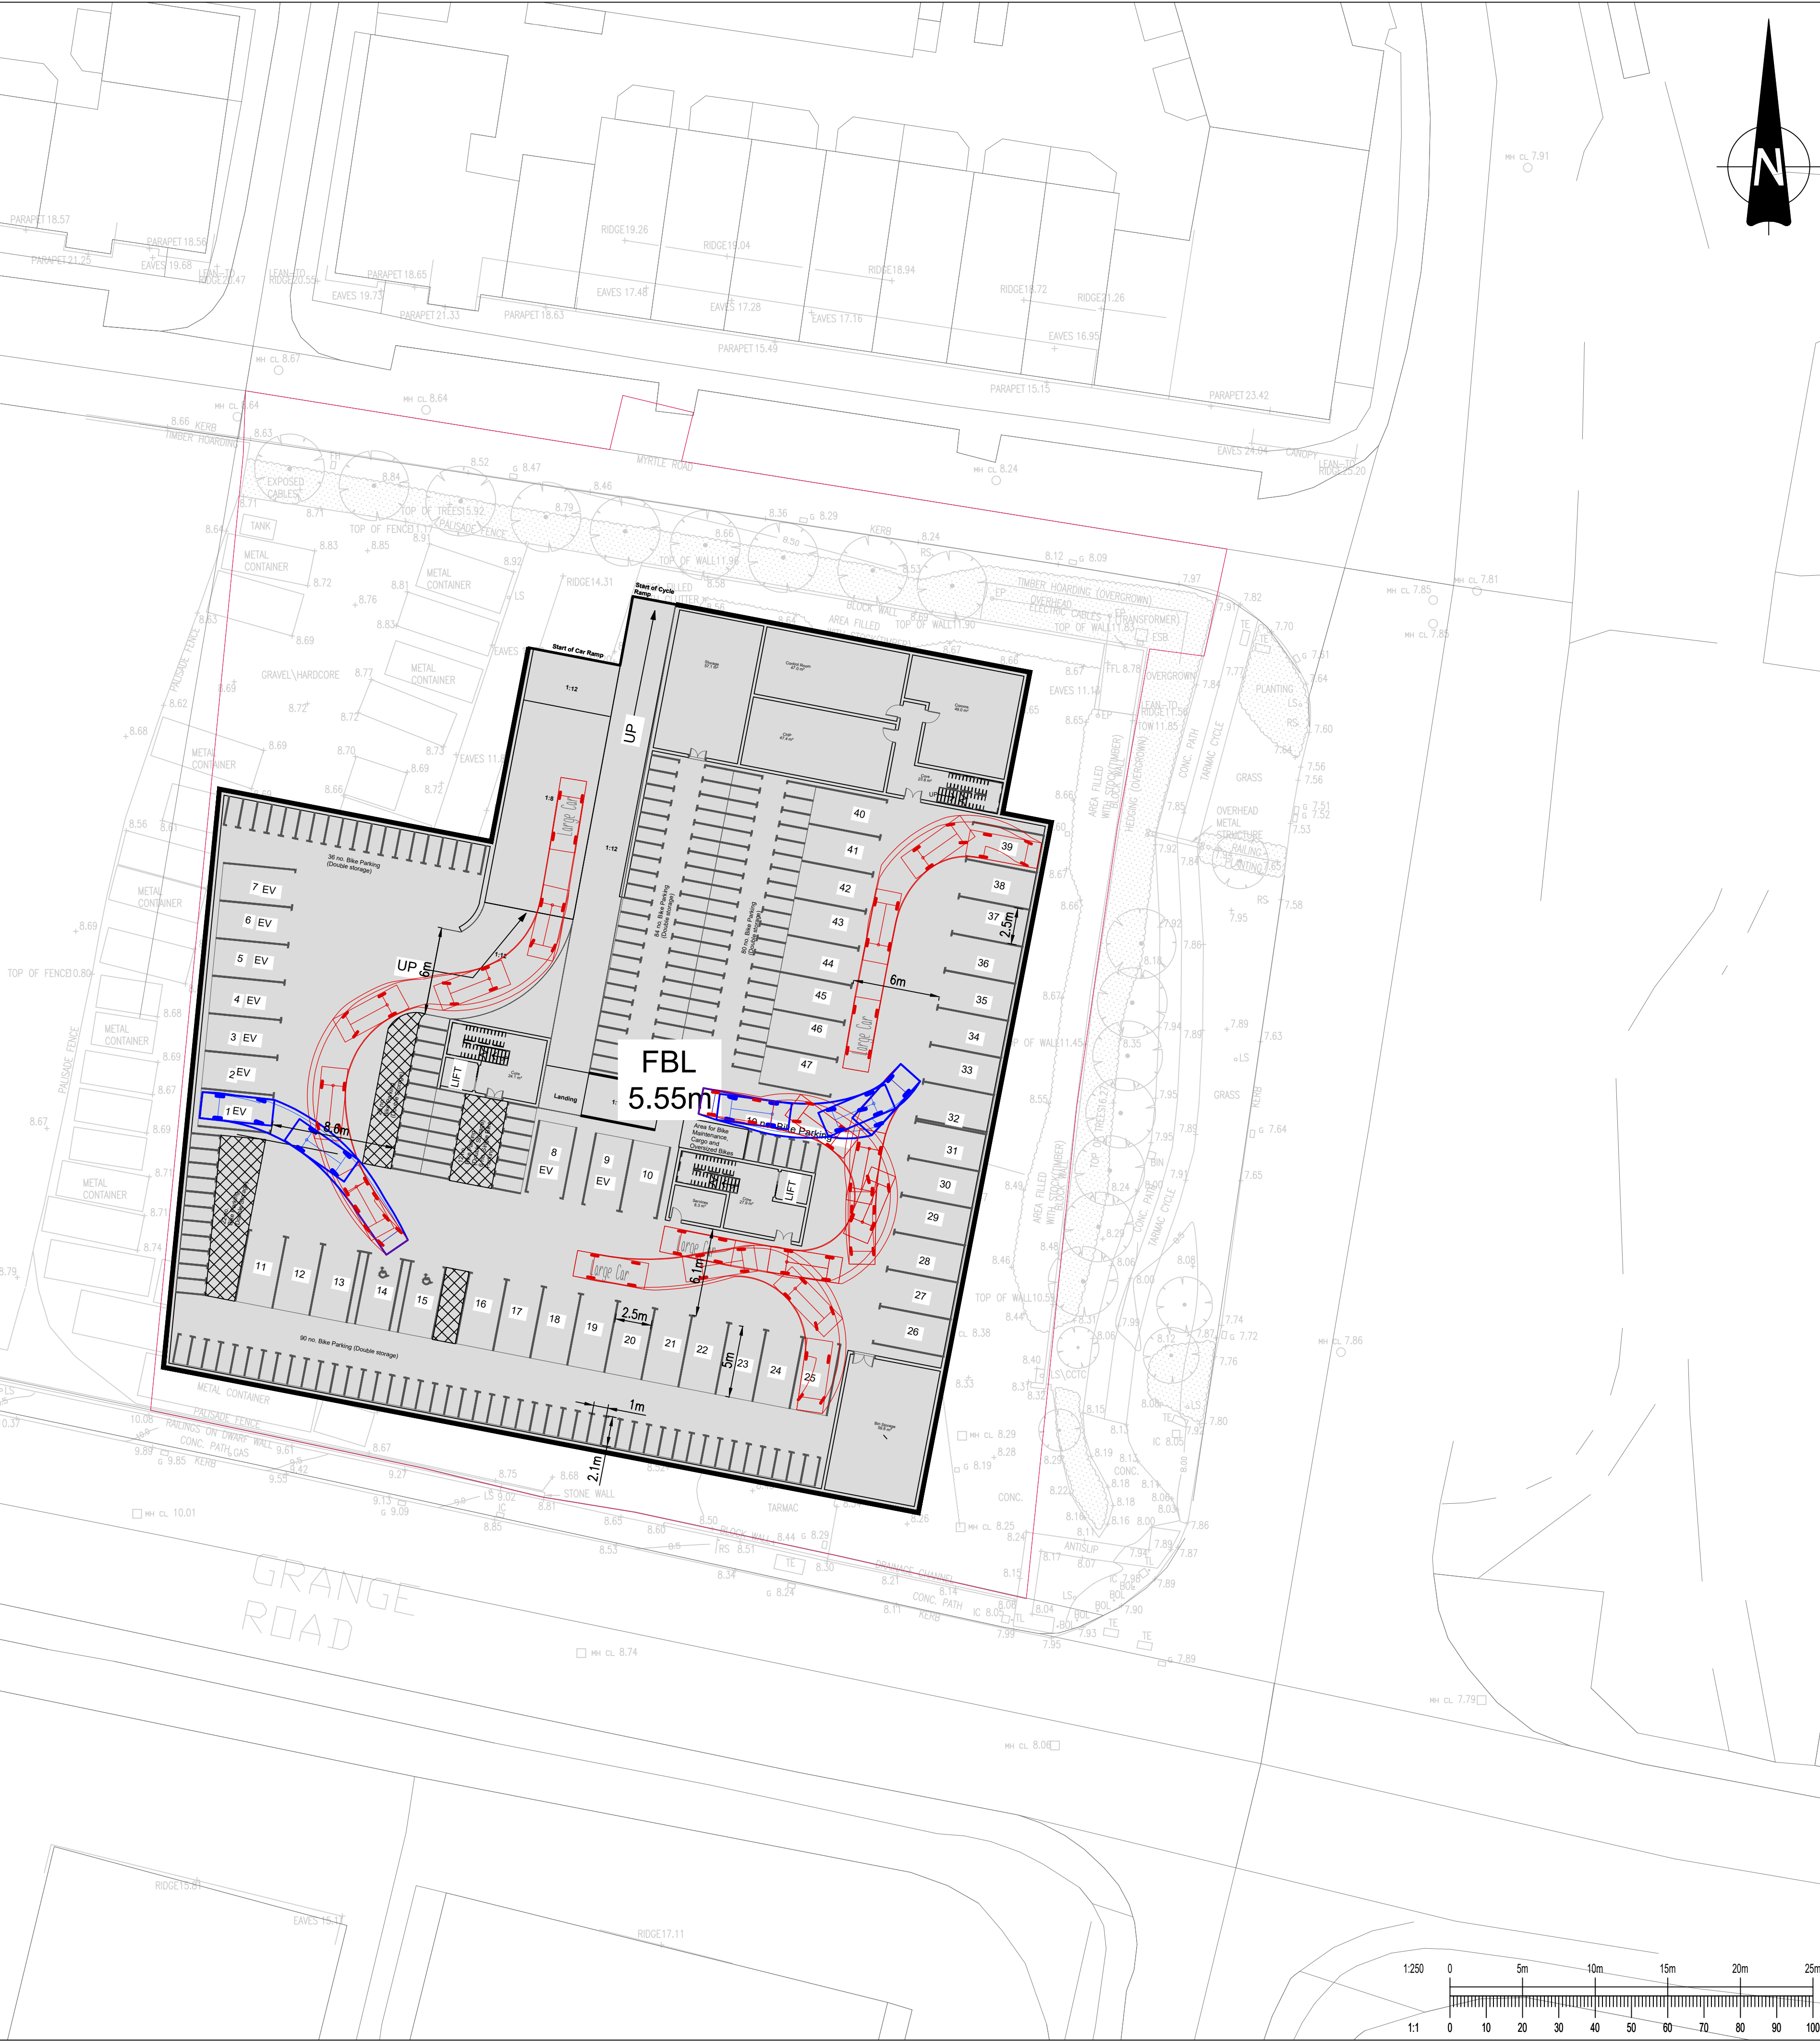

PD1	13/12/23	PLANNING SUBMISSION	IG	IW
Rev	Date	Description	Drm	Appr

Amendments

Project

PROPOSED RESIDENTIAL DEVELOPMENT
GRANGE ROAD, DUBLIN 13

PROPOSED SWEEP PATH ANALYSIS
- BASEMENT

Client
RONDESERE LTD.



BLOCK S, EASTPOINT BUSINESS PARK, ALFIE BYRNE ROAD,
DUBLIN D03 H3F4 IRELAND. Tel: (01) 664 8900
Email: info@waterman-moylan.ie www.waterman-moylan.ie

Status
PLANNING

Designed By SDN Approved IW Waterman Ref 22-109

Drawn By G.Byrne Date DEC. 2023 Scales @ A1 1:250

Project - Originator - Volume - Level - Type - Role - Number Revision

GRR-WMC-PH1-00-DR-C-120 P01